



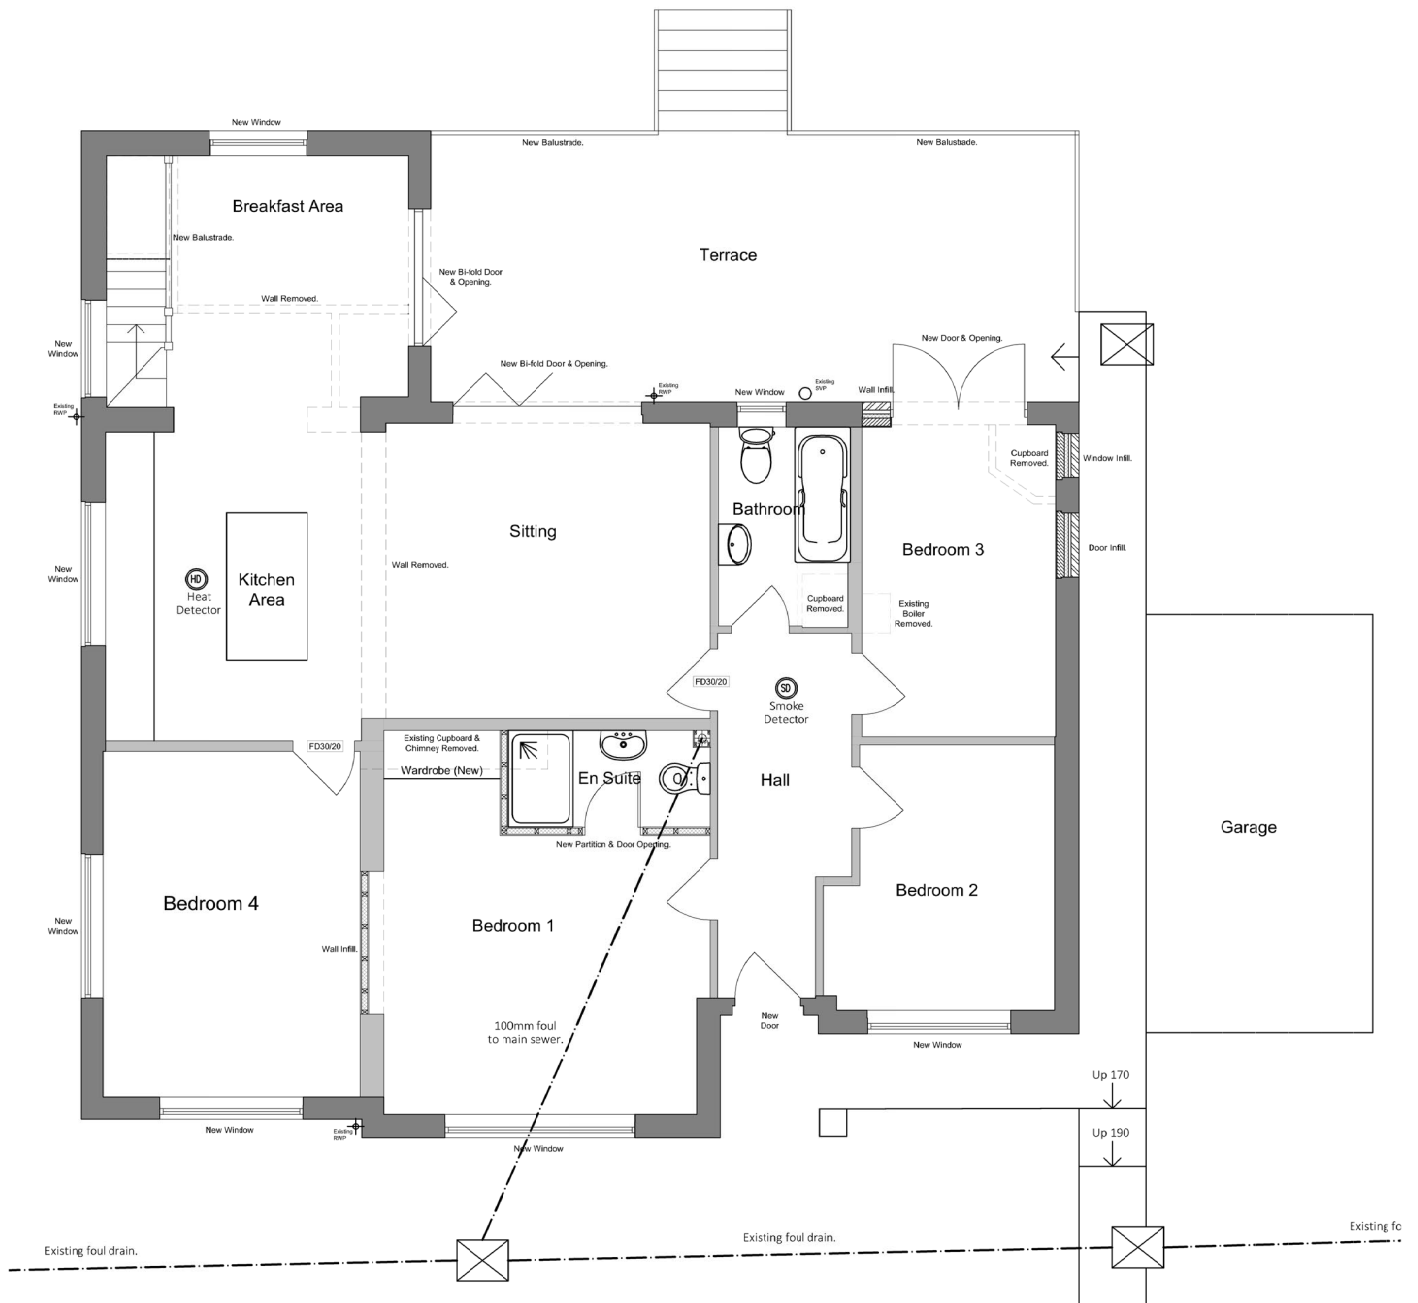

Ground Floor Plan
Scale 1:50

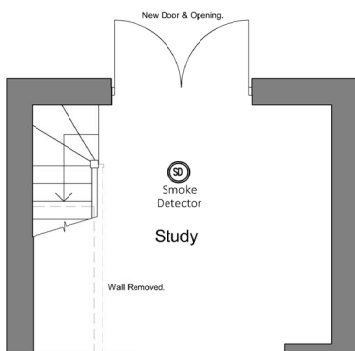

Basement Floor Plan
Scale 1:50