

Plot 1



South East Elevation - Proposed
Scale 1:100



North East Elevation - Proposed
Scale 1:100



North West Elevation - Proposed
Scale 1:100



South West Elevation - Proposed
Scale 1:100

Proposed Materials

Walls (GF) - Vandersanden Old Farmhouse Spouwen dual faced red stock brick (reclaimed look a like) or similar approved.

Edilians 17X27 Phalempin Plain Clay Tile in Val de Seine / Rustic Red finish or similar approved.

Roof - Edilians 17X27 Phalempin Plain Clay Tile in Val de Seine / Rustic Red finish or similar approved.

Windows - UPVC double glazed units.

Doors - UPVC/Aluminium.

RW Goods - Black UPVC.

AMENDMENTS

Land at Eridge Road,
Crowborough,
East Sussex, TN6 2XA

BUILDING REGULATIONS

Plot 1
Proposed Elevations


JOB NO.	DRG. NO
213007	54
DATE Sept 2021	AMEND.
SCALE 1:100@A3	-

M E CASSAM
ASSOCIATES


ARCHITECTURAL
CONSULTANTS

T : 01892 654144
E : action@cassam-associates.co.uk
W : www.cassam-associates.co.uk


©This drawing is the property of M E Cassam Associates and subject to Copyright Law.

 

Plot 1

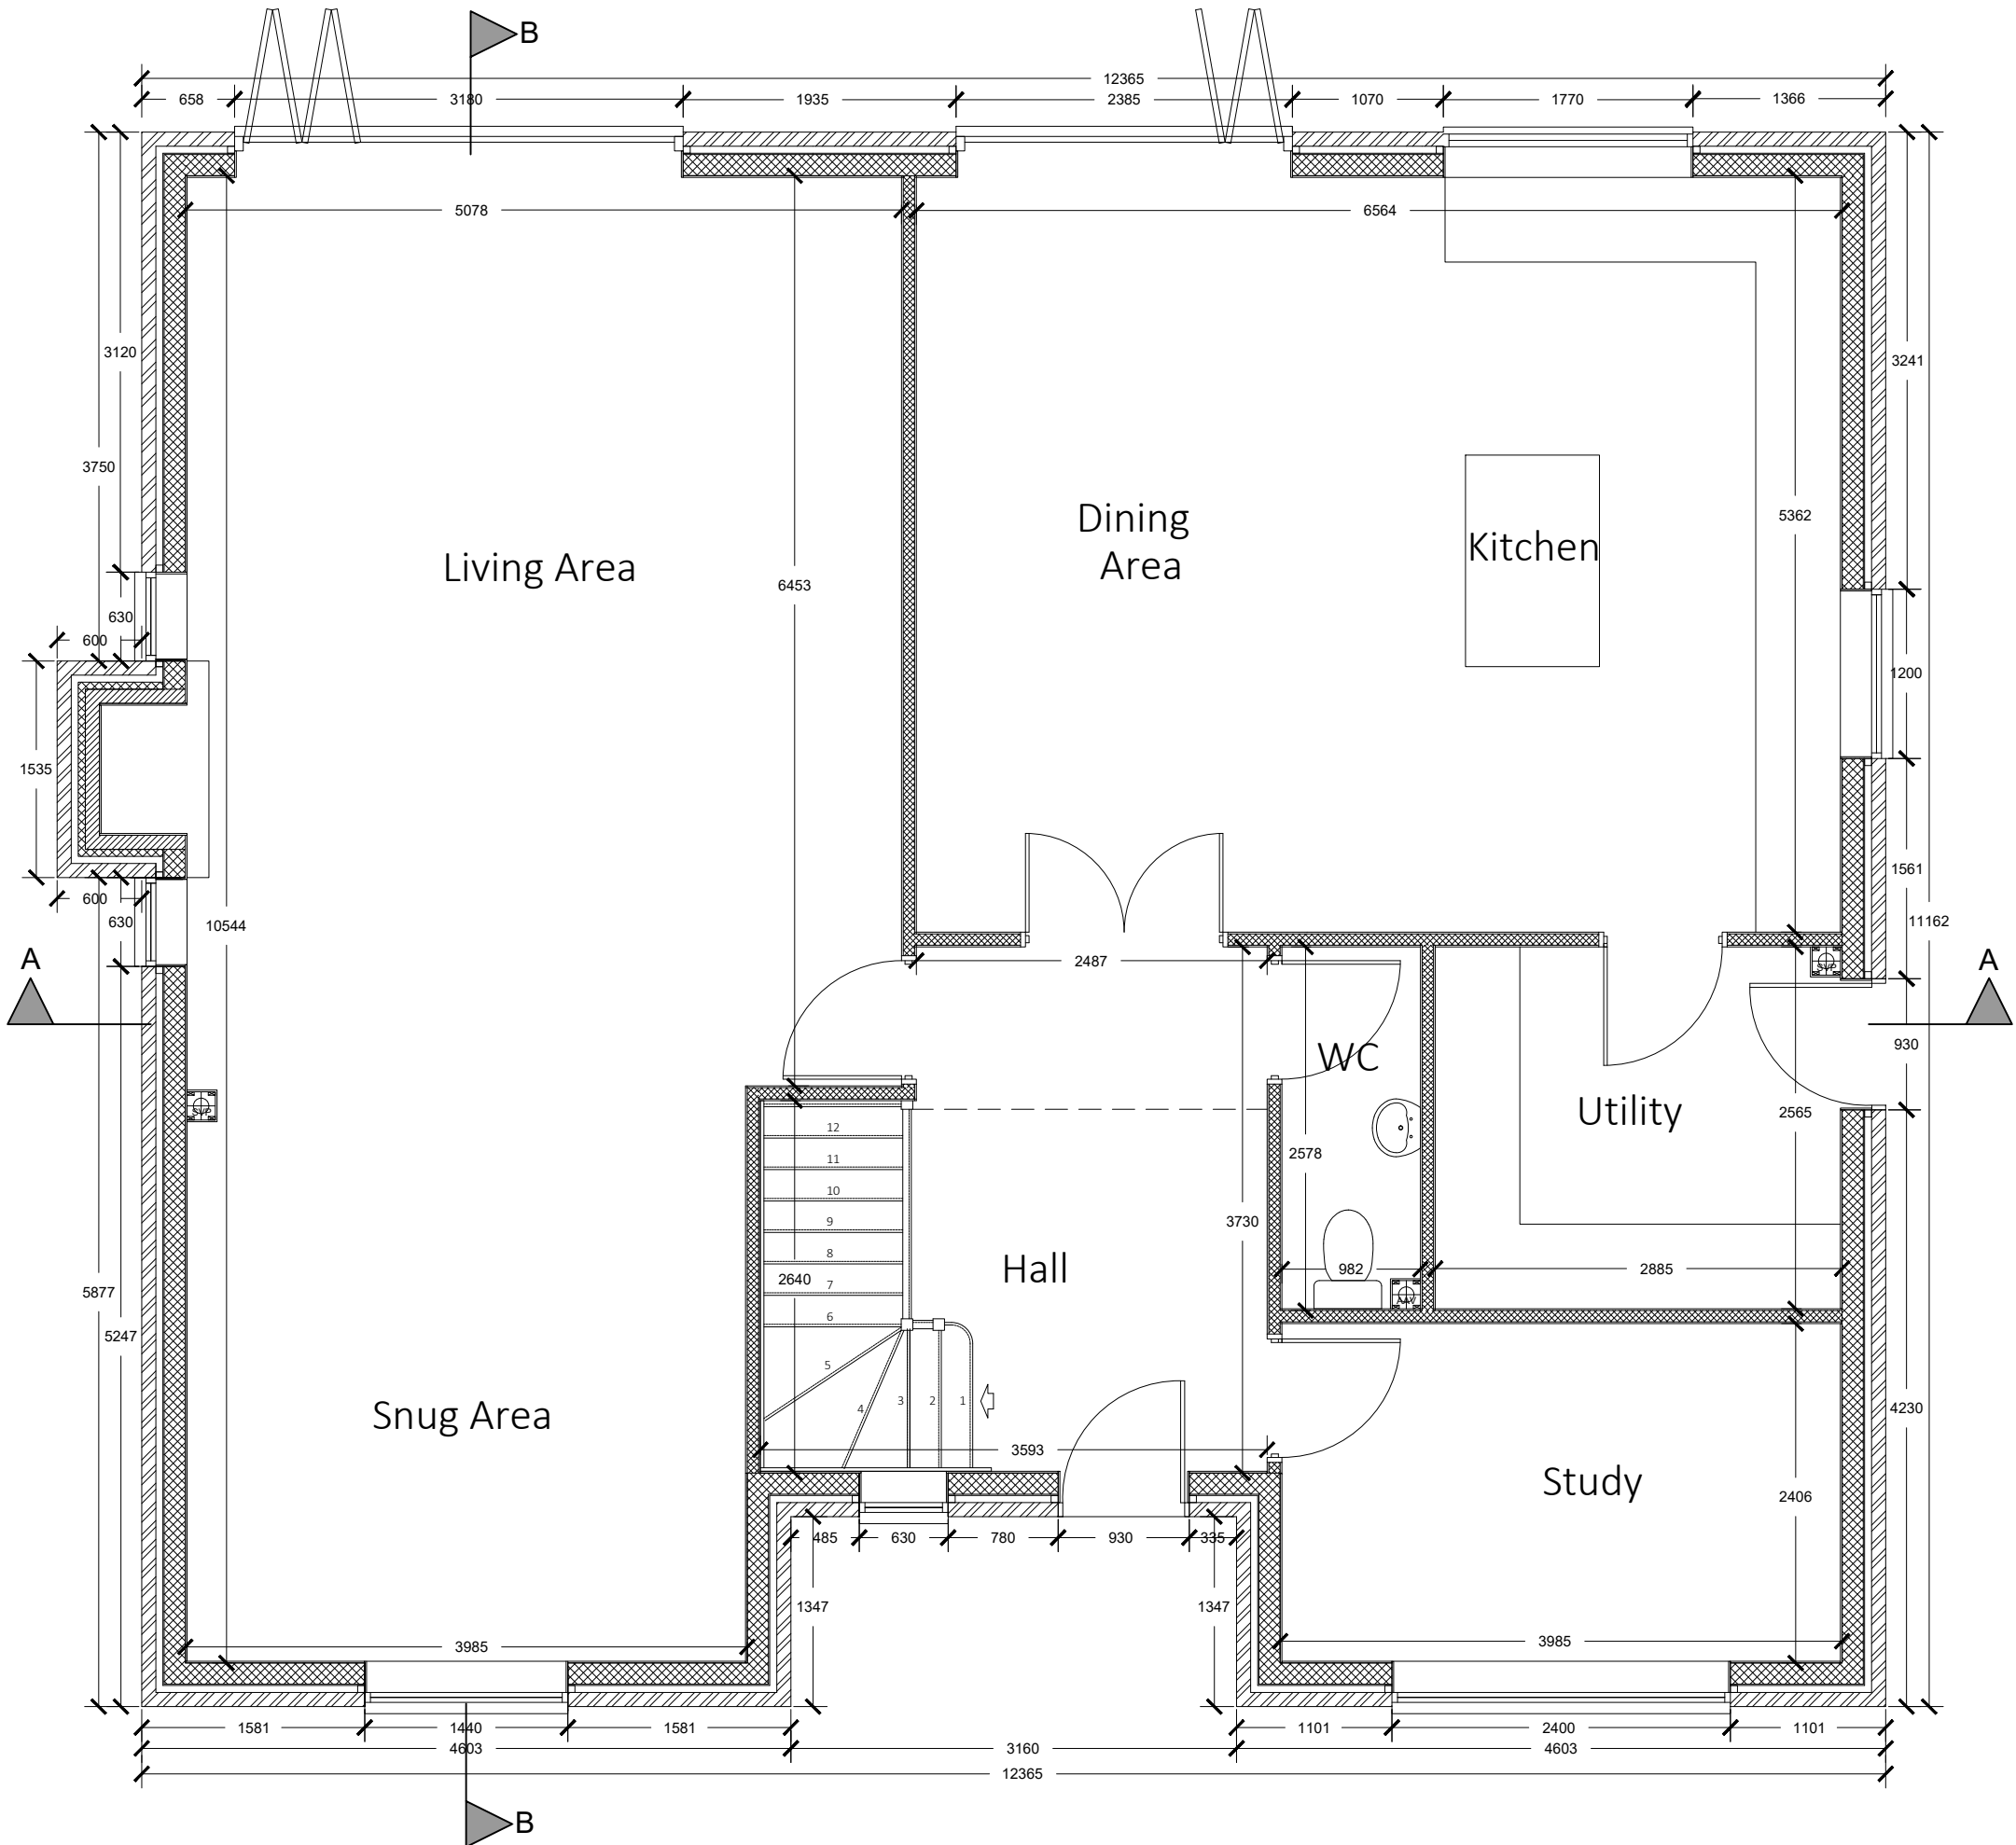

Ground Floor Plan - Proposed
Scale 1:50

 

AMENDMENTS

Land at Eridge Road,
Crowborough,
East Sussex, TN6 2XA

BUILDING REGULATIONS

Plot 1 - Proposed Ground
Floor Plan

JOB NO.	DRG. NO
213007	52

DATE	AMEND.
Sept 2021	-

SCALE	
1:50@A3	


M E CASSAM
ASSOCIATES

ARCHITECTURAL
CONSULTANTS


ARCHITECTURAL
TECHNOLOGISTS

T : 01892 654144
E : action@cassam-associates.co.uk
W : www.cassam-associates.co.uk

Plot 1

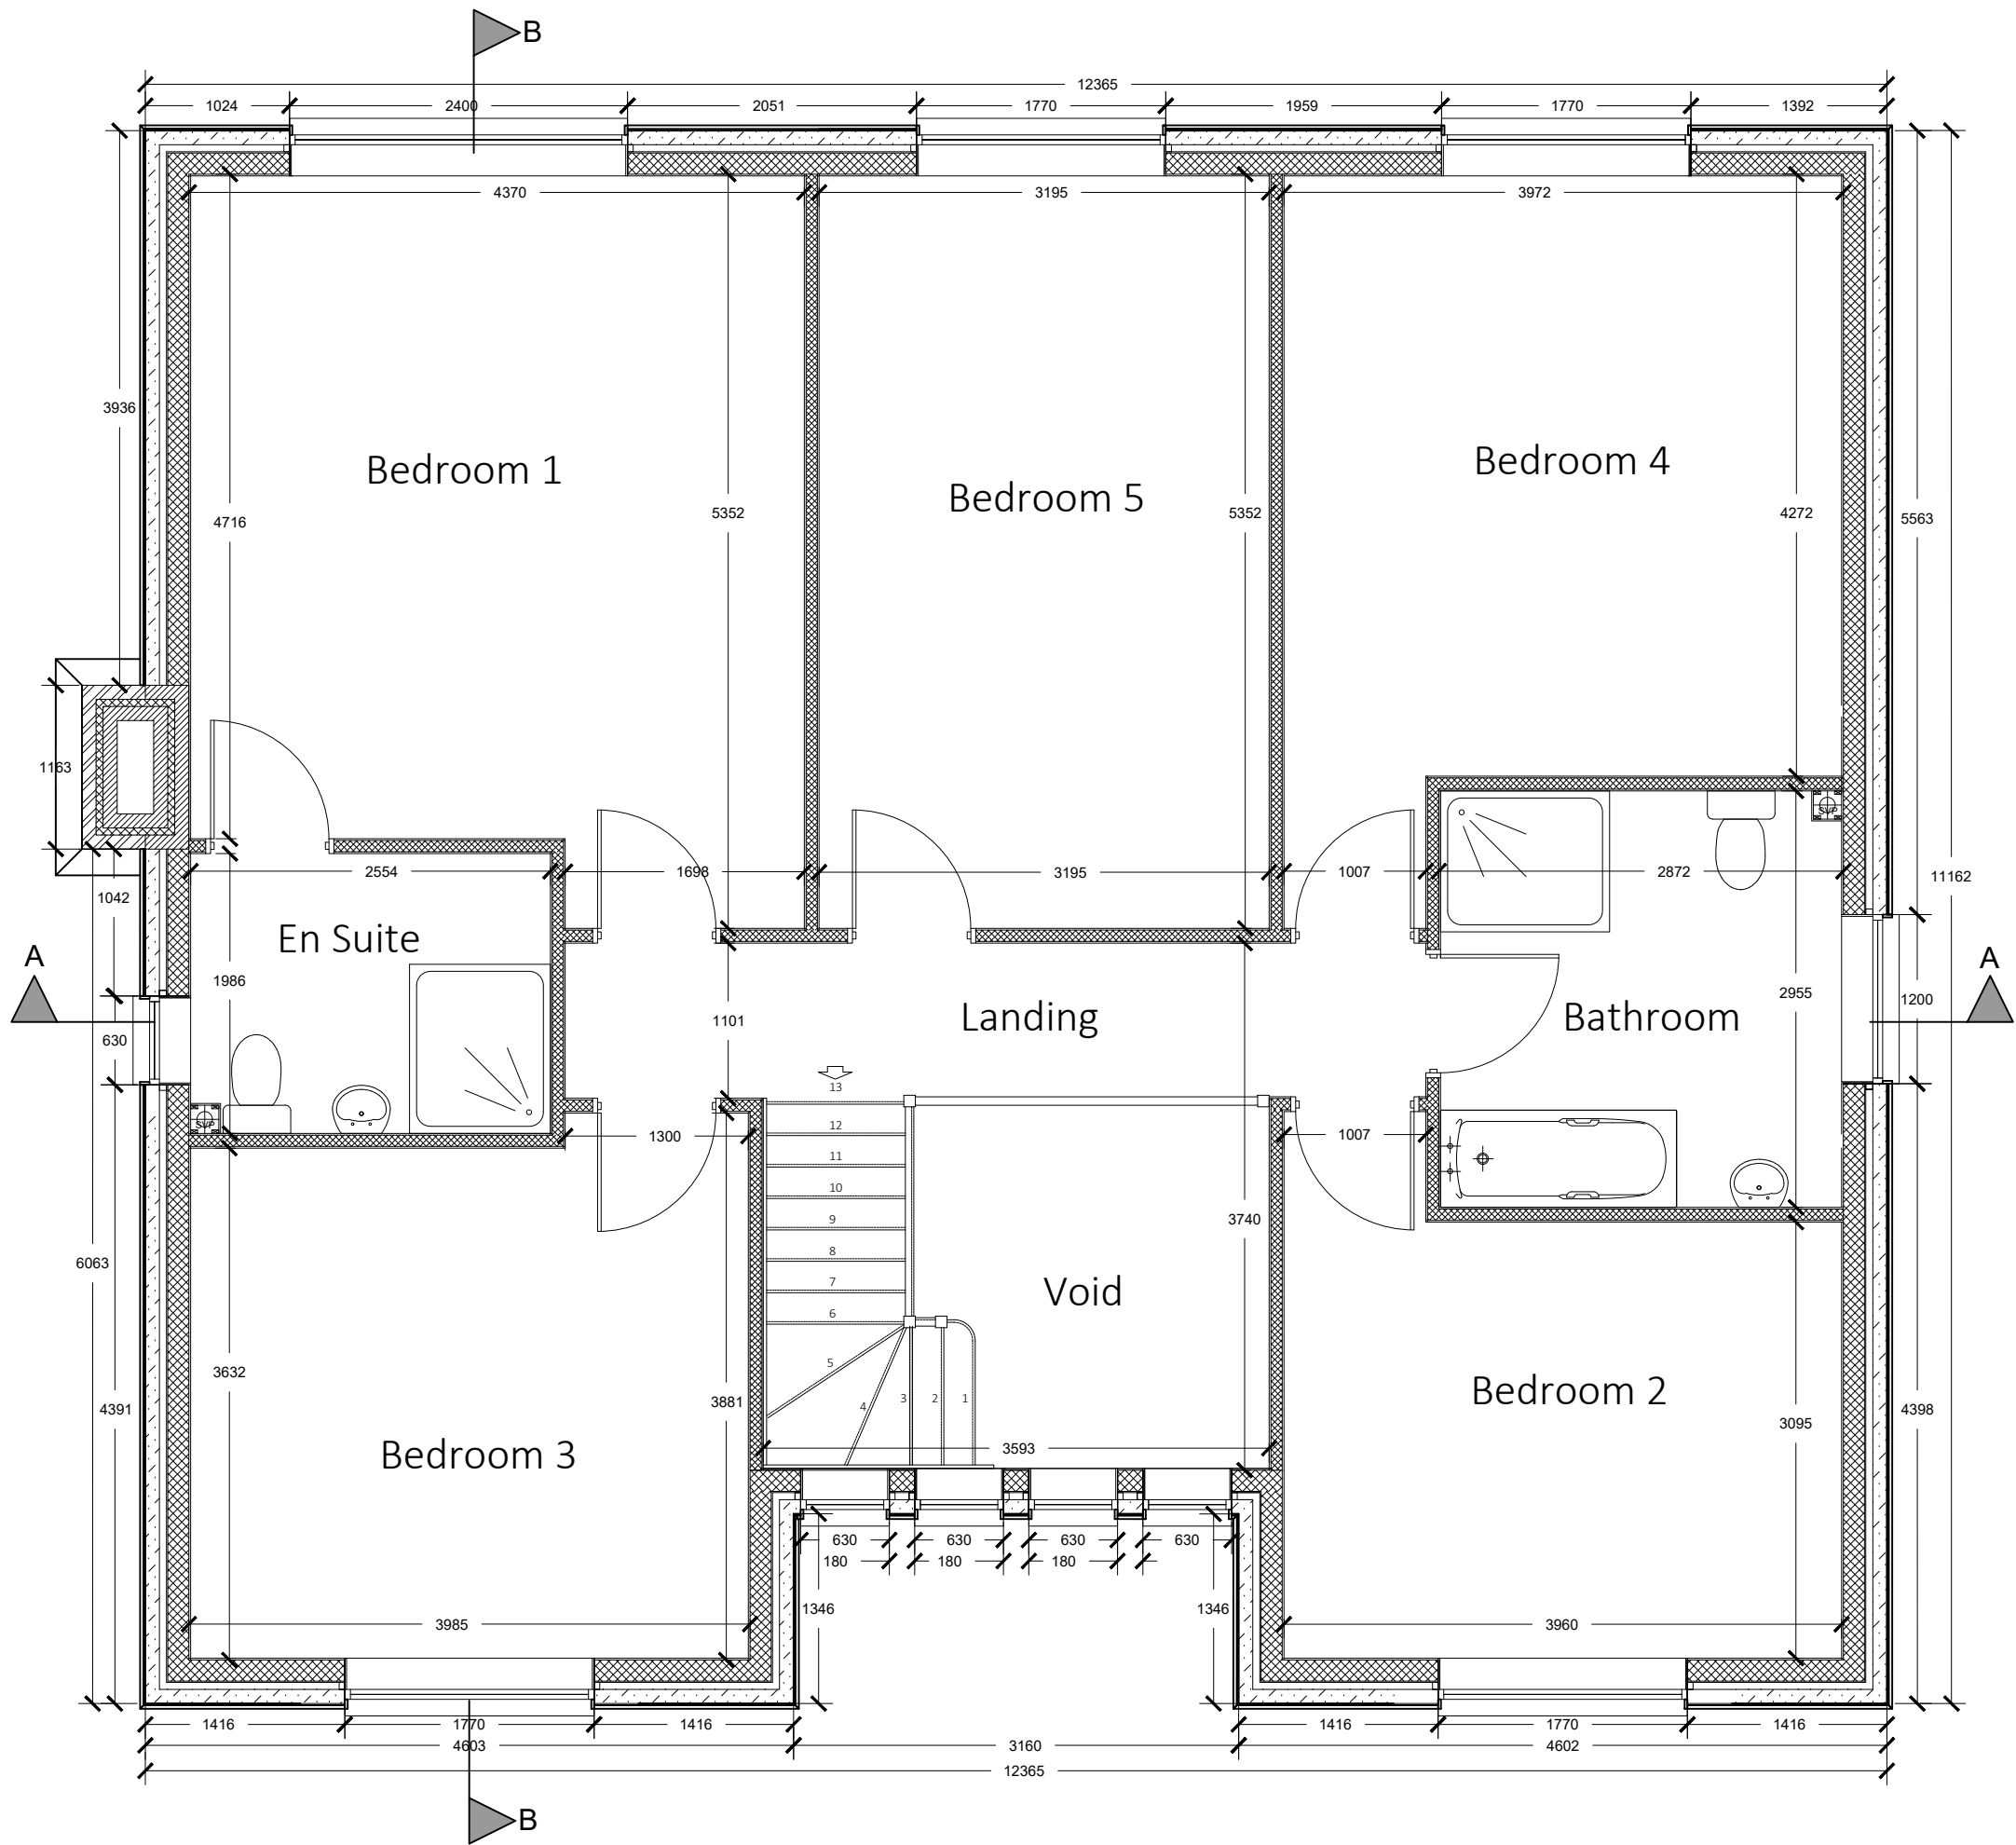

First Floor Plan - Proposed
Scale 1:50

 

AMENDMENTS

Land at Eridge Road,
Crowborough,
East Sussex, TN6 2XA

BUILDING REGULATIONS

Plot 1 - Proposed First
Floor Plan

JOB NO.	DRG. NO
213007	53

DATE	AMEND.
Sept 2021	-


SCALE
1:50@A3

M E CASSAM
ASSOCIATES

ARCHITECTURAL
CONSULTANTS

T : 01892 654144
E : action@cassam-associates.co.uk
W : www.cassam-associates.co.uk

©This drawing is the property of M E Cassam Associates and subject to Copyright Law.

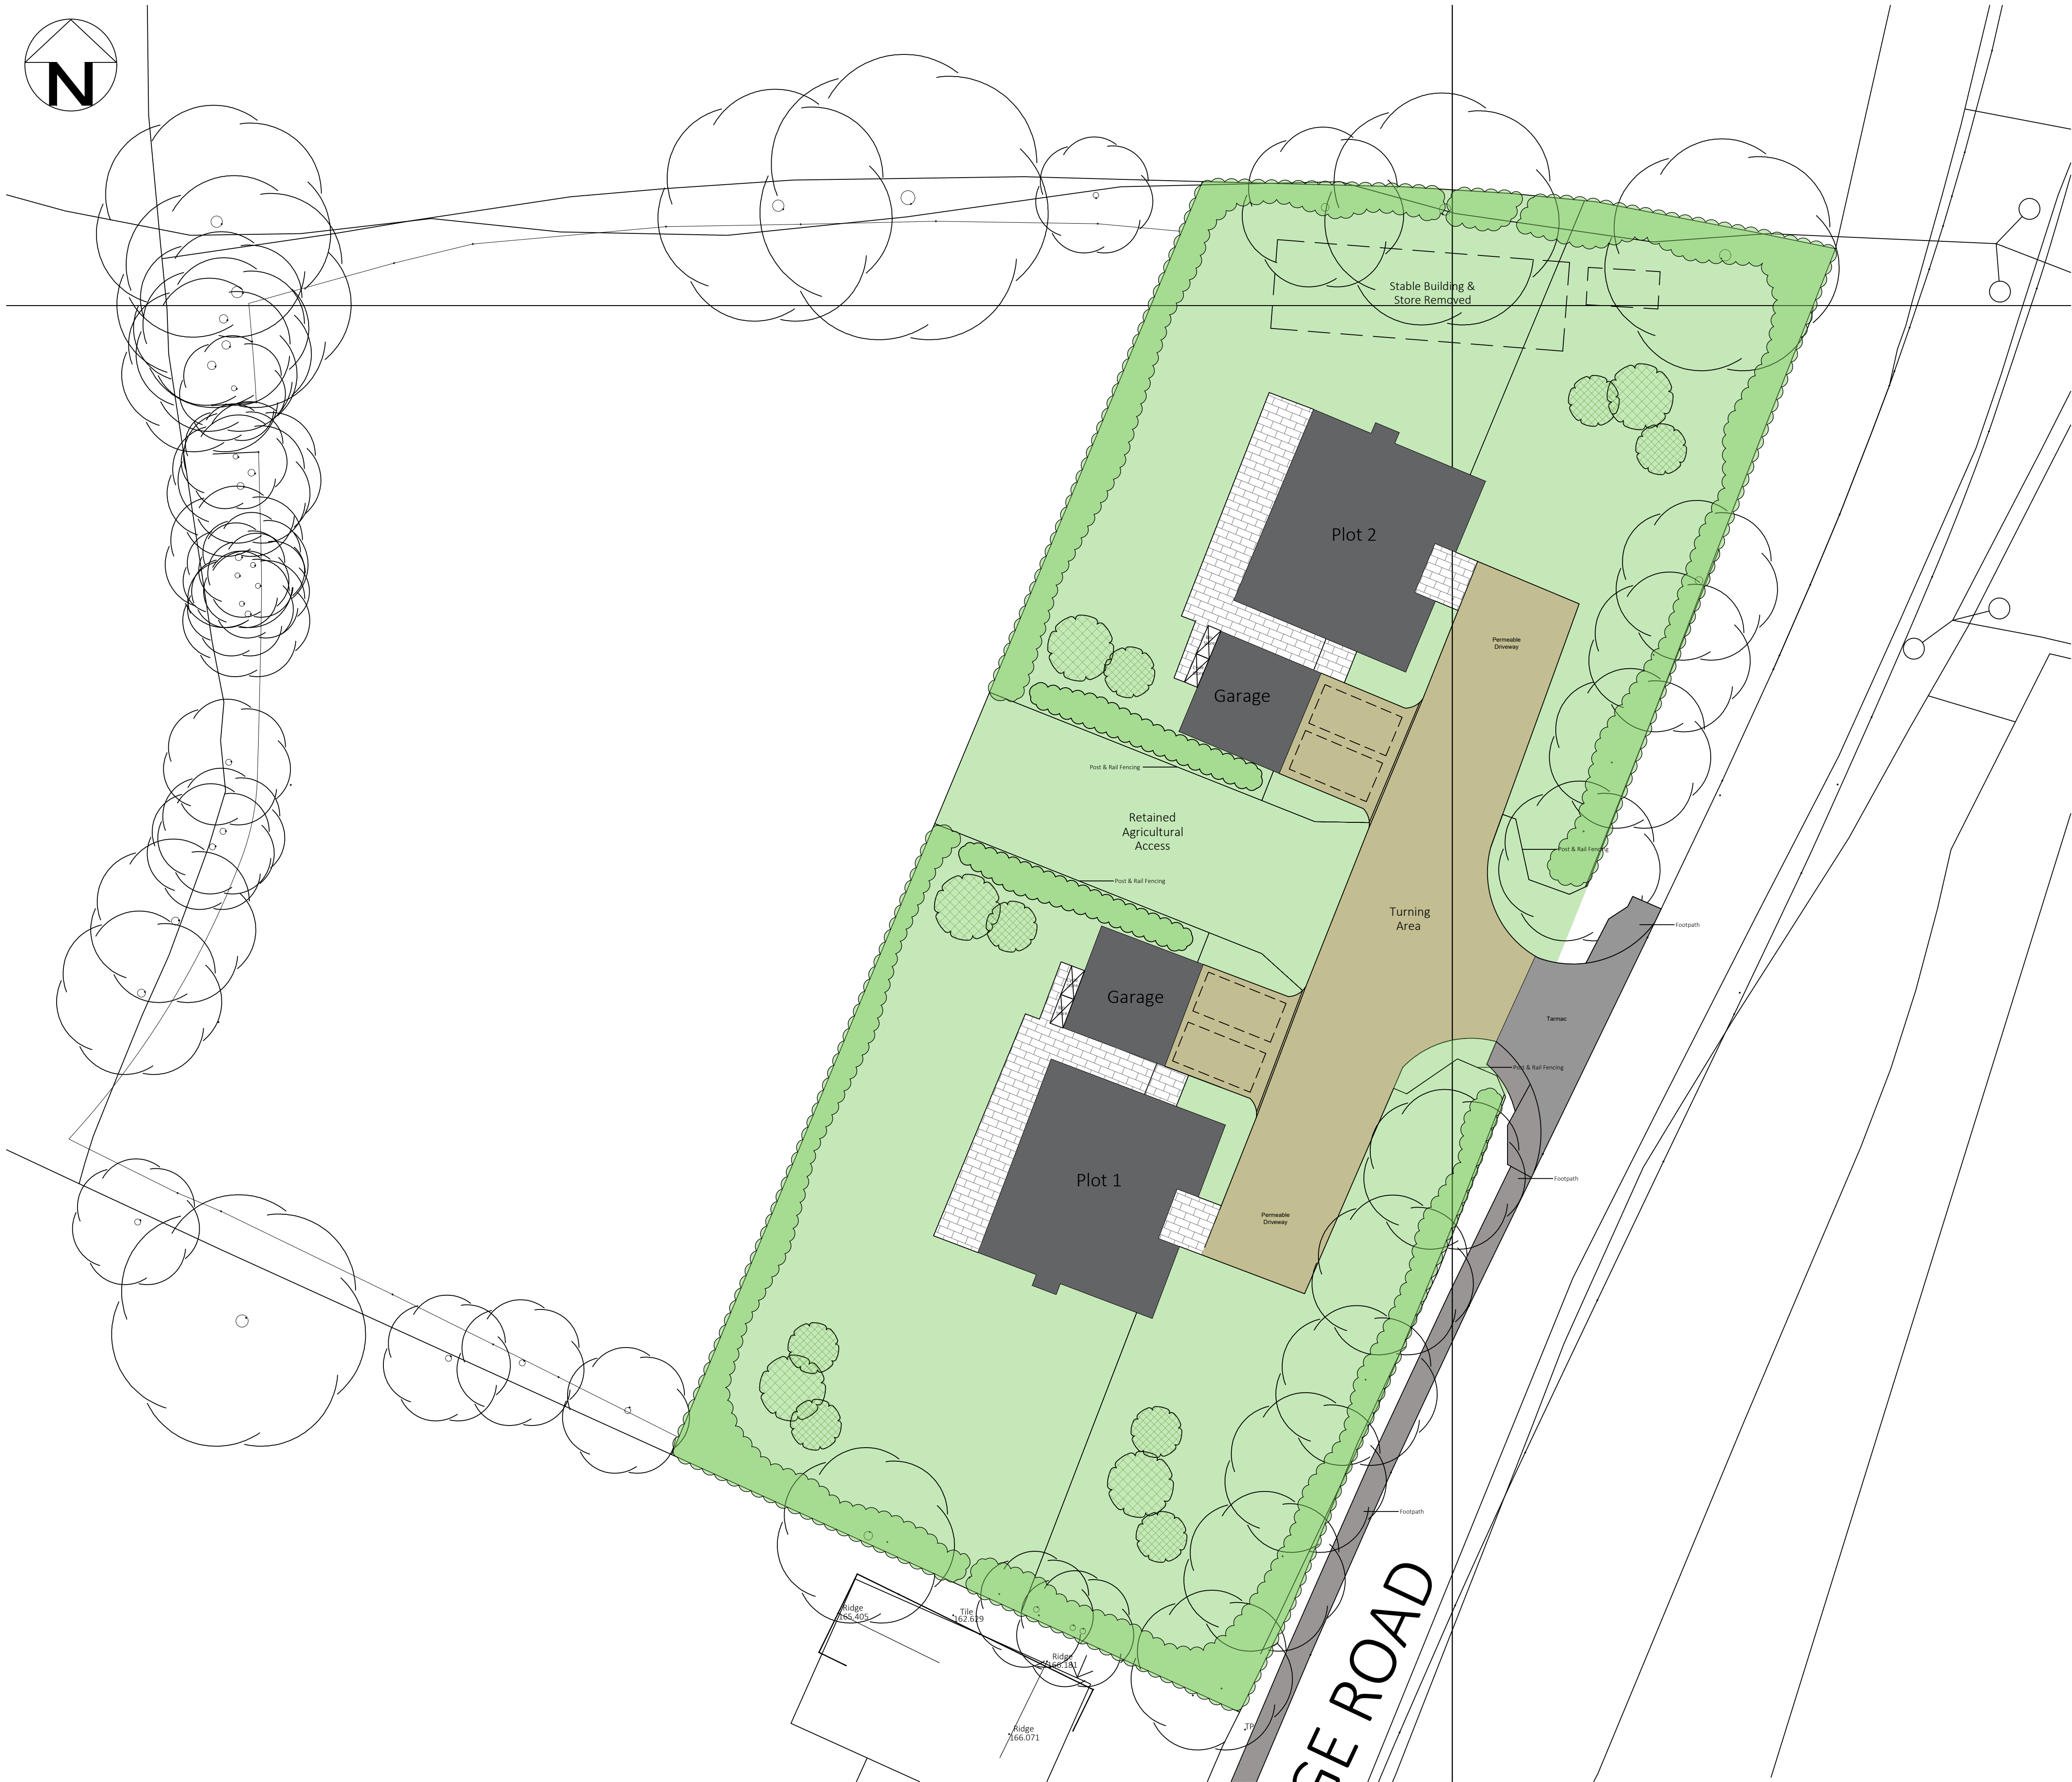

Block Plan - Proposed
Scale 1:200

AMENDMENTS

Land at Eridge Road,
Crowborough,
East Sussex, TN6 2XA

BUILDING REGULATIONS

Proposed Block Plan

JOB NO. 213007
DRG. NO. 51

DATE Sept 2021
SCALE 1:200@A1

M E CASSAM
ASSOCIATES

ARCHITECTURAL
CONSULTANTS



T : 01892 654144
E : action@cassam-associates.co.uk
W : www.cassam-associates.co.uk

1:200 - scale 0 2m 4m 6m 8m 10m