


Ridge level of Little Warren


Plot 1

Plot 2


Ridge level of Footprints

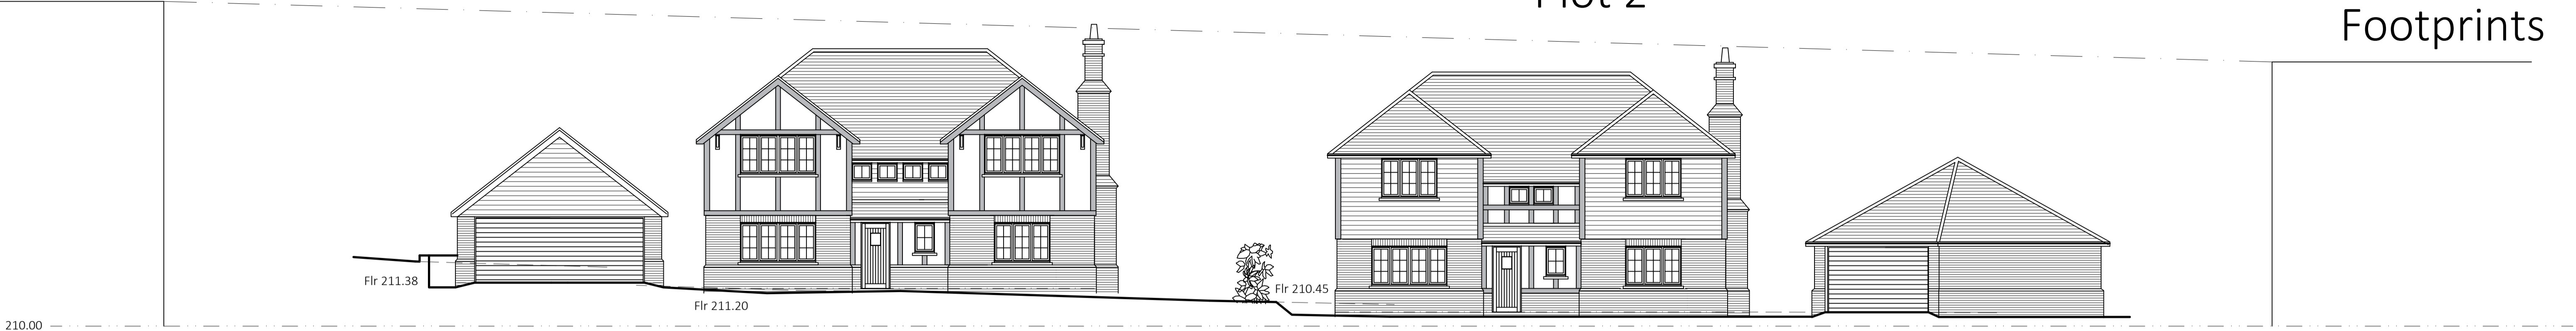

As Proposed Street Elevation - Scale 1:100

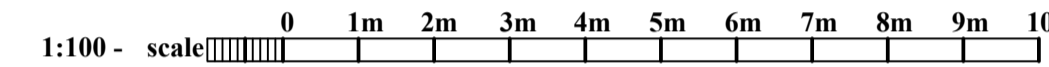

As Proposed Garages - Scale 1:100

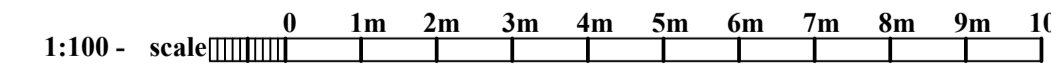

**REVISION**  
 B - 22/03/21 - Changes include the following:  
 • Revised elevations  
 • Areas added.  
 A - 09/04/20 - Changes include the following:  
 • Revised elevations

AMENDMENTS

Inverewe  
 Warren Road  
 Crowborough  
 TN6 1TT

As Proposed  
 Street Elevation  
 Garage Plans & Elevations

JOB NO.	DRG. NO.
172358	06
DATE	AMEND.
June 2018	B
SCALE	
1:100	

**M E CASSAM ASSOCIATES**

**ARCHITECTURAL CONSULTANTS**

Beacon Chambers  
 1 Eridge Road  
 Crowborough  
 East Sussex TN6 2SJ



T : 01892 654144  
 F : 01892 668685  
 E :  
 action@cassam-associates.co.uk  
 W : www.cassam-associates.co.uk  
 © This drawing is the property of M E Cassam Associates and subject to Copyright Law.



Rear Elevation



Side Elevation



Rear Elevation



Side Elevation



Front Elevation




Side Elevation




Front Elevation




Side Elevation

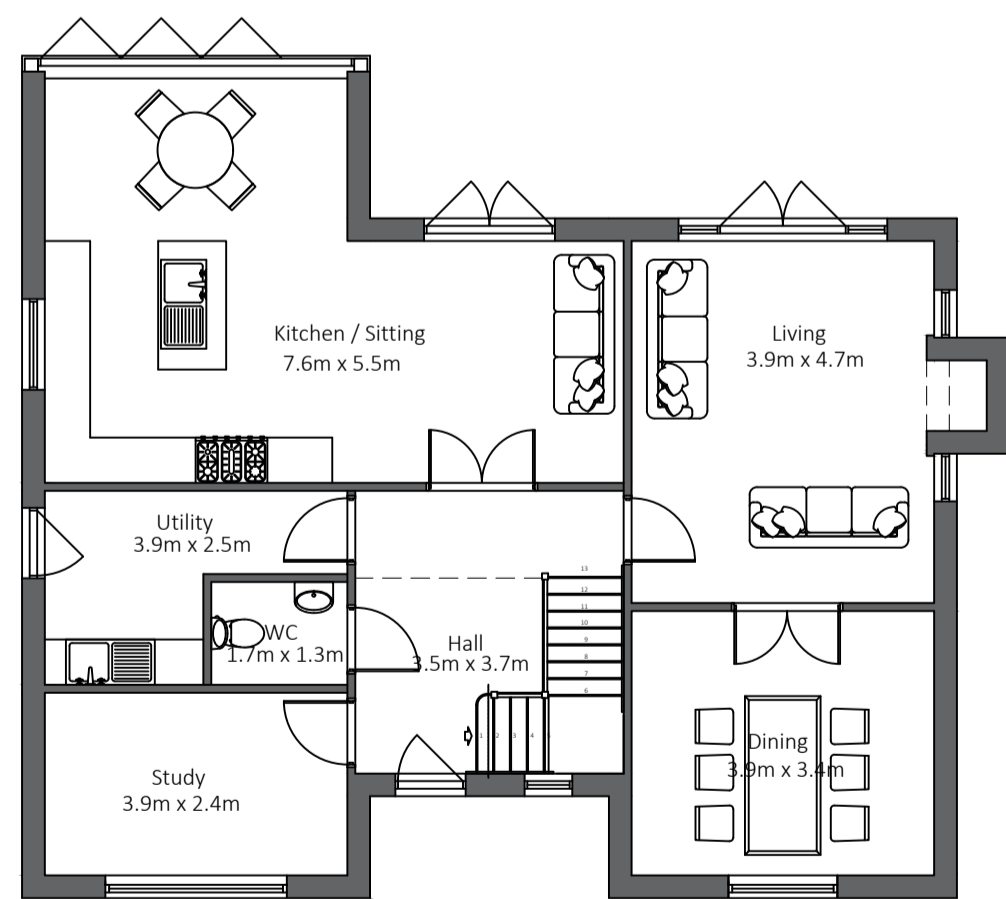


Ground Floor Plan

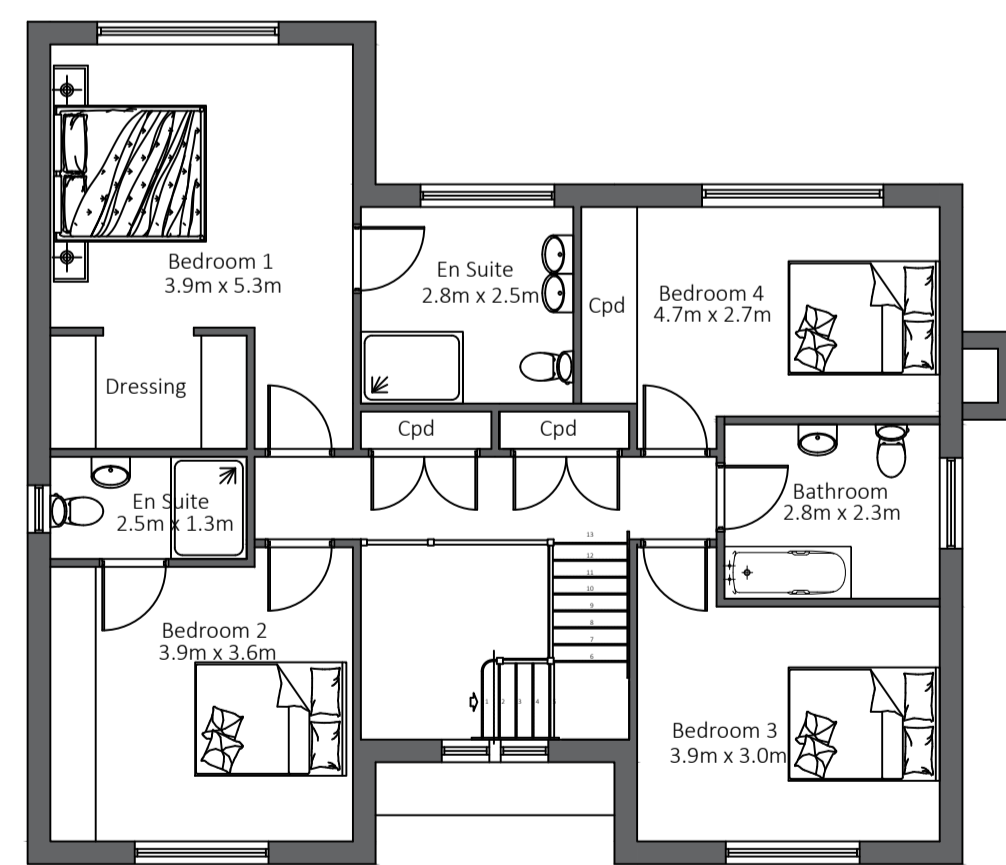

First Floor Plan

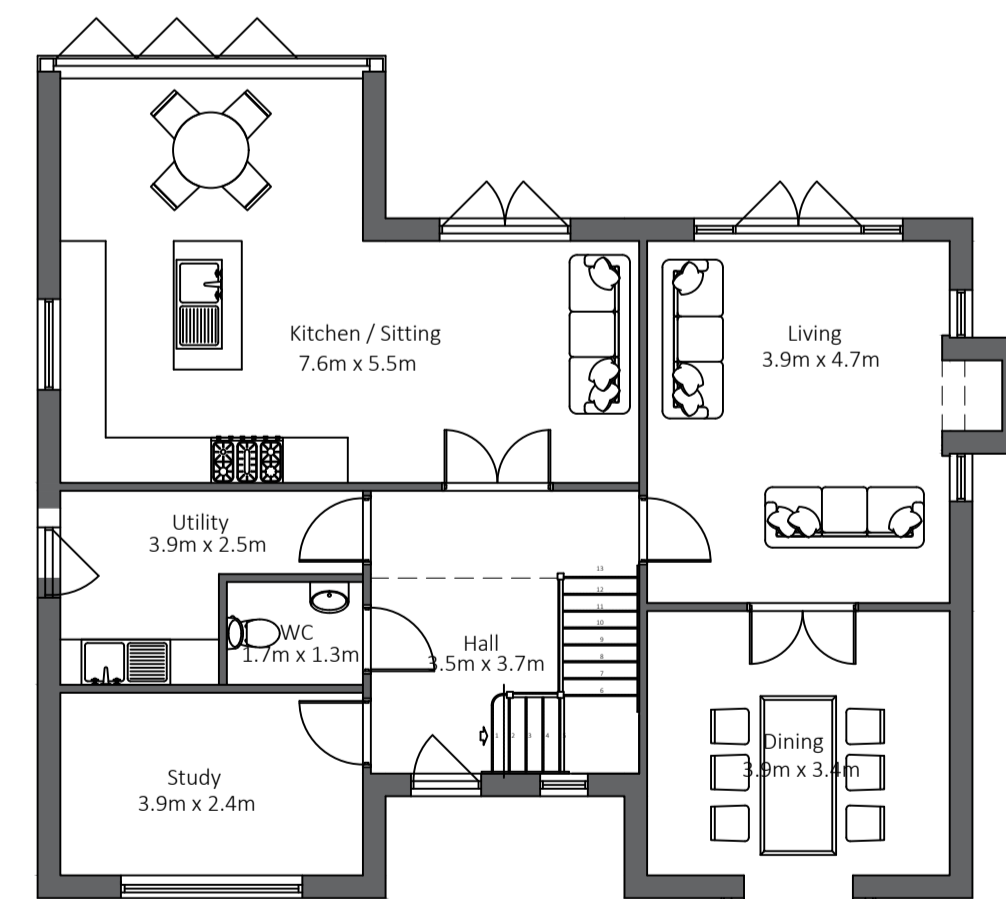

Ground Floor Plan

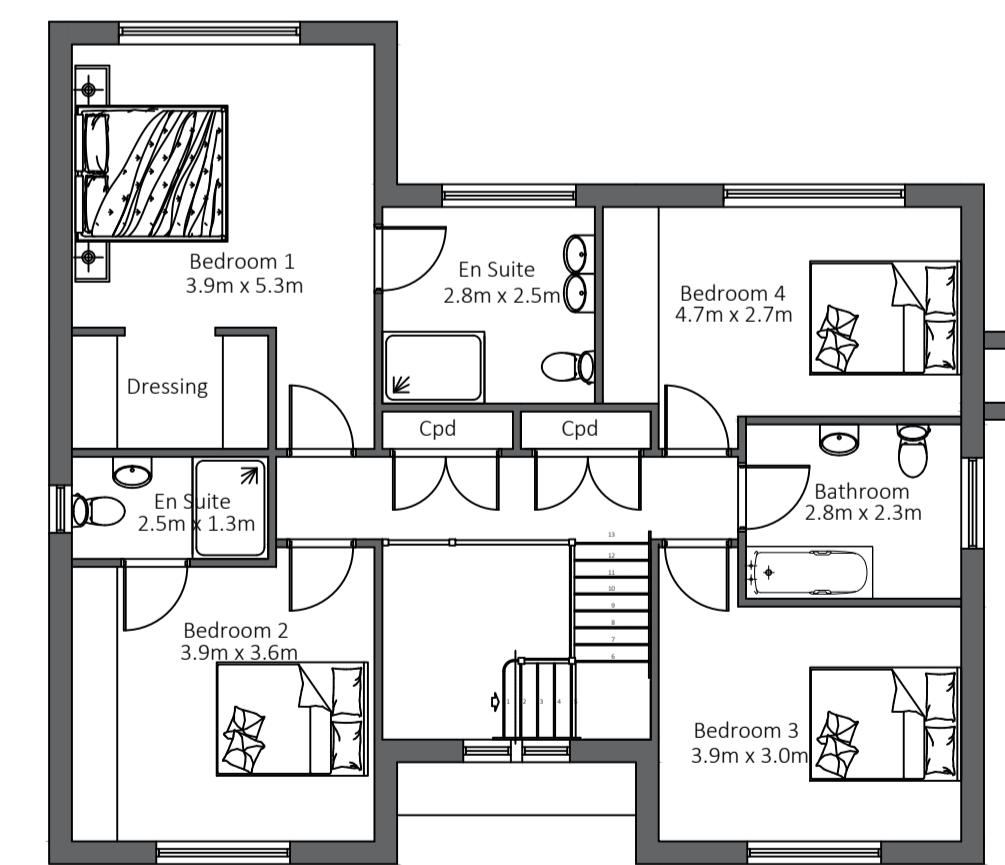

First Floor Plan

Plot 1

Total = 234m<sup>2</sup> (GF & FF)

Plot 2

Total = 234m<sup>2</sup> (GF & FF)

- REVISION**
- C - 22/03/21 - Changes include the following:
    - Revised elevations
    - Areas added.
  - B - 09/04/20 - Changes include the following:
    - Revised floor plans and elevations.

AMENDMENTS

Inverwe  
Warren Road  
Crowborough  
TN6 1TT

As Proposed  
Plans & Elevations

JOB NO. DRG. NO  
172358 08

DATE AMEND.  
June 2018 SCALE C  
1:100

M E CASSAM  
ASSOCIATES

ARCHITECTURAL  
CONSULTANTS

Beacon Chambers  
1Eridge Road  
Crowborough  
East Sussex TN6 2SJ



T : 01892 654144  
F : 01892 668685  
E :  
action@cassam-associates.co.uk  
W : www.cassam-associates.co.uk  
© This drawing is the property of M E Cassam Associates and subject to  
Copyright Law.

As Proposed Scale 1:100

