

Plot 1 & 2



South East Elevation - Proposed
Scale 1:100



North East Elevation - Proposed
Scale 1:100



North West Elevation - Proposed
Scale 1:100



South West Elevation - Proposed
Scale 1:100

Proposed Materials

Walls - Vandersanden Old Farmhouse
Spouwen dual faced red stock brick
(reclaimed look a like) or similar approved.

Roof - Natural Roofing Slate LV27 Spanish
Airola or similar approved.

Windows - UPVC double glazed units with
stone detailing to window.

Doors - UPVC/Composite/Aluminum.

RW Goods - Black UPVC.

AMENDMENTS

Ferndell
Osborne Road
Crowborough, TN6 2HN

PLANNING

Plots 1 & 2
Proposed Elevations

JOB NO.	DRG. NO
212977	23

DATE	AMEND.
Dec 2021	-
SCALE	
1:100@A3	


M E CASSAM
ASSOCIATES

ARCHITECTURAL
CONSULTANTS




T : 01892 654144
E : action@cassam-associates.co.uk
W : www.cassam-associates.co.uk


©This drawing is the property of M E Cassam Associates and subject to Copyright Law.

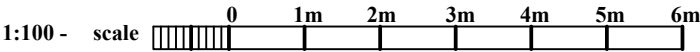

Plot 1 & 2

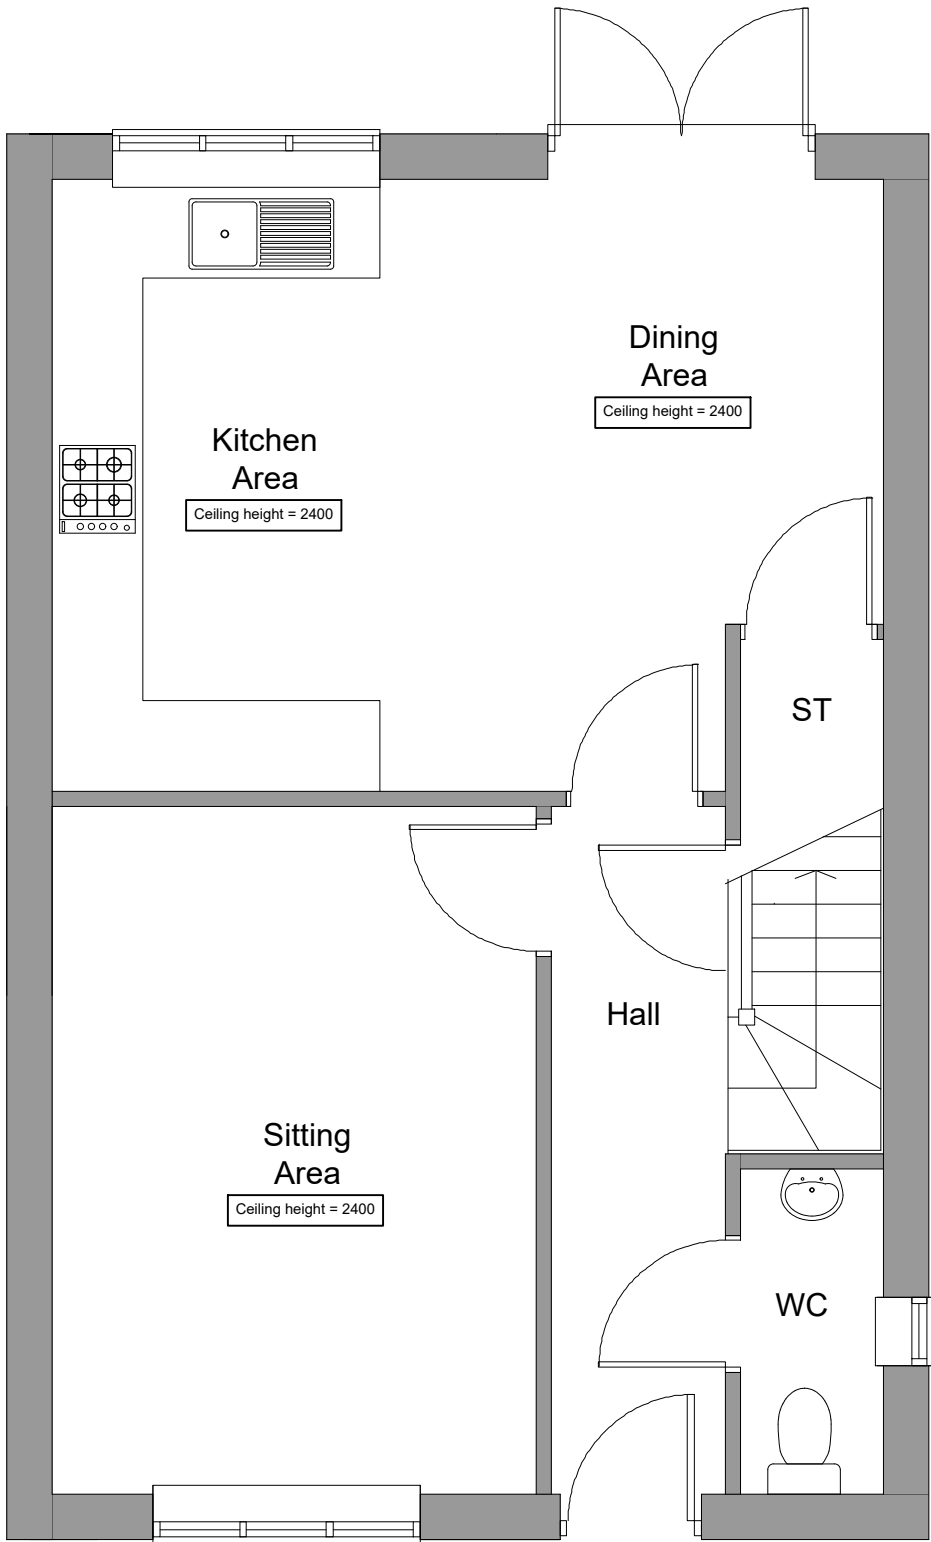

Ground Floor Plan - Proposed
Scale 1:50

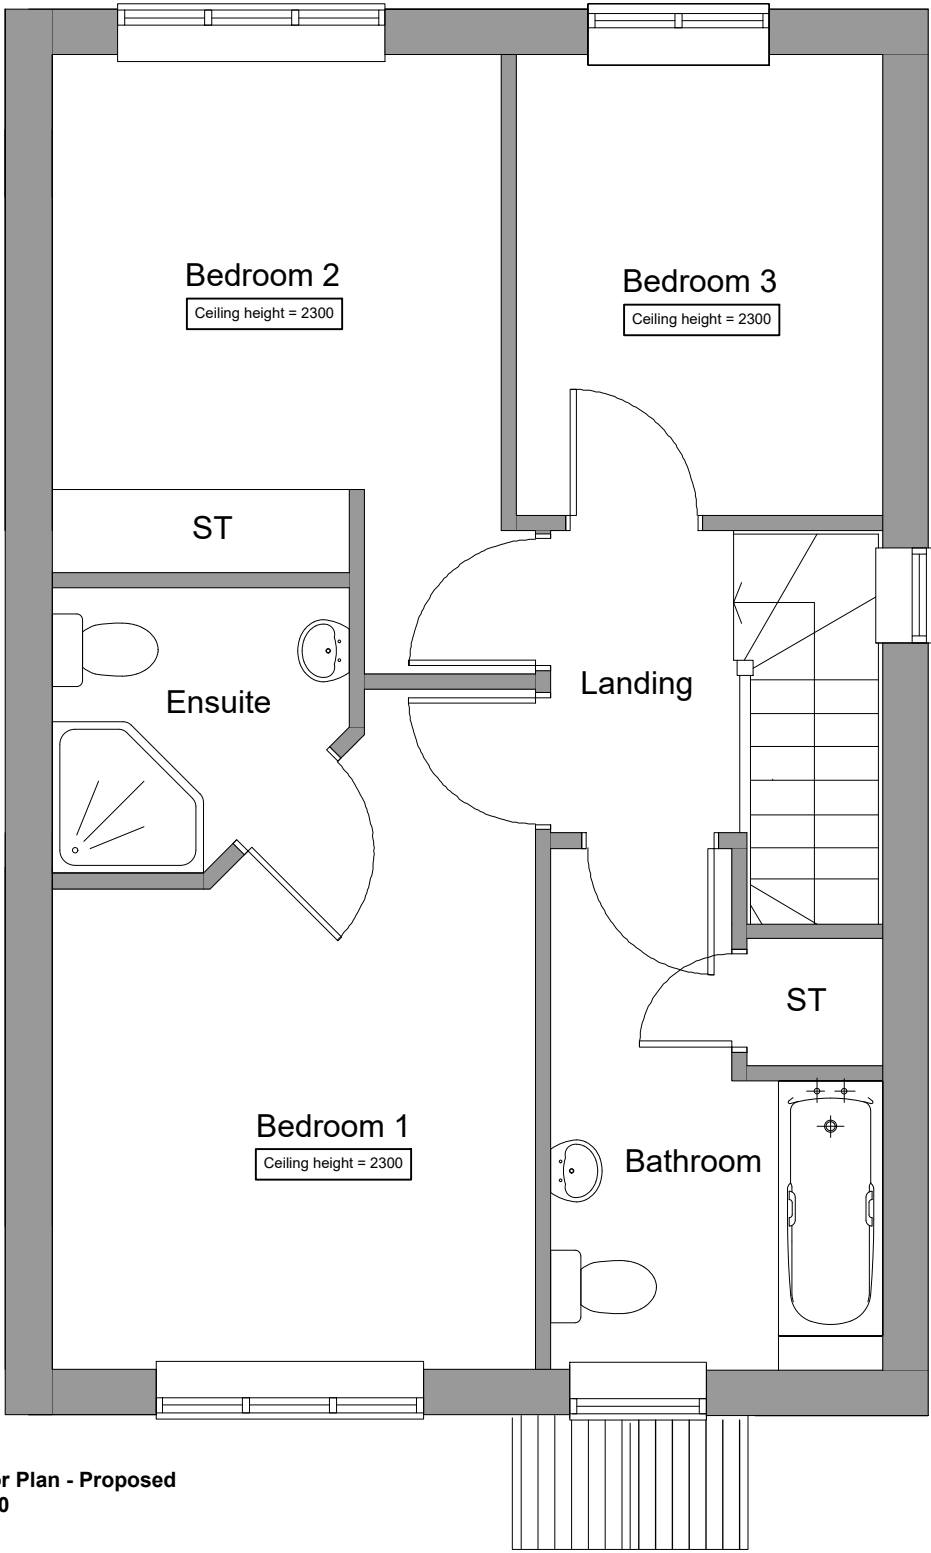

First Floor Plan - Proposed
Scale 1:50

AMENDMENTS

Ferndell
Osborne Road
Crowborough, TN6 2HN

PLANNING

Plots 1 & 2
Proposed Floor Plans


JOB NO.	DRG. NO
212977	22
DATE Dec 2021	AMEND.
SCALE 1:50@A3	-

M E CASSAM
ASSOCIATES



T : 01892 654144
E : action@cassam-associates.co.uk
W : www.cassam-associates.co.uk

©This drawing is the property of M E Cassam Associates and subject to Copyright Law.

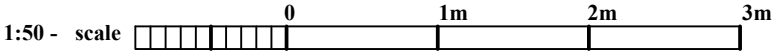



Block Plan - Proposed
Scale 1:250

1:250 - scale 0 5m 10m 20m

AMENDMENTS

Ferndell
Osborne Road
Crowborough, TN6 2HN

PLANNING

Proposed Site Plan

JOB NO. DRG. NO
212977 21

DATE AMEND.
Dec 2021 -
SCALE
1:250@A3

M E CASSAM
ASSOCIATES

ARCHITECTURAL
CONSULTANTS



T : 01892 654144
E : action@cassam-associates.co.uk
W : www.cassam-associates.co.uk

©This drawing is the property of M E Cassam Associates and subject to Copyright Law.