

Plot 3

Proposed Materials

Walls (GF) - Vandersanden Old Farmhouse Spouwen dual faced red stock brick (reclaimed look a like) or similar approved.

Roof - Natural Roofing Slate LV27 Spanish Airola or similar approved.

Windows - UPVC double glazed units with stone detailing to window.

Doors - UPVC/Composite/Aluminum.


RW Goods - Black UPVC.



South West Elevation - Proposed
Scale 1:100



South East Elevation - Proposed
Scale 1:100

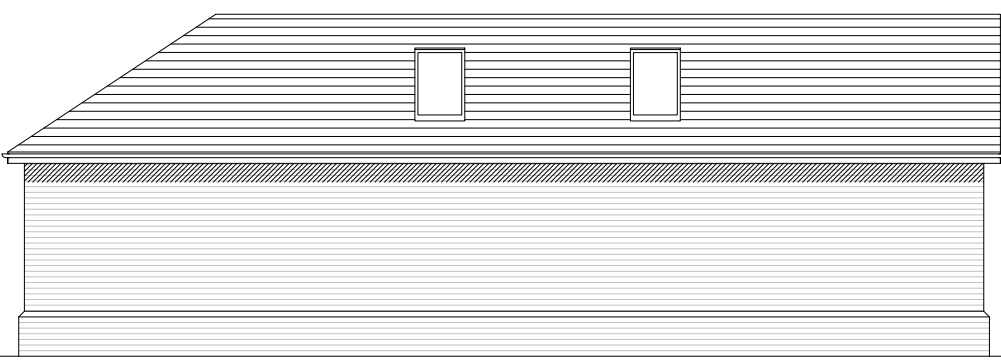

North East Elevation - Proposed
Scale 1:100



North West Elevation - Proposed
Scale 1:100

AMENDMENTS

Ferndell
Osborne Road
Crowborough, TN6 2HN

PLANNING


Plot 3
Proposed Elevations

JOB NO.	DRG. NO
212977	25

DATE	AMEND.
Dec 2021	-
SCALE	
1:100@A3	


**M E CASSAM
ASSOCIATES**

ARCHITECTURAL
CONSULTANTS




ARCHITECTURAL
TECHNOLOGISTS

T : 01892 654144
E : action@cassam-associates.co.uk
W : www.cassam-associates.co.uk

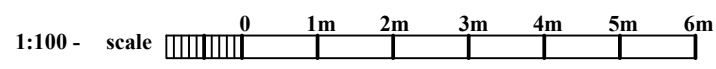

©This drawing is the property of M E Cassam Associates and subject to Copyright Law.

Plot 3

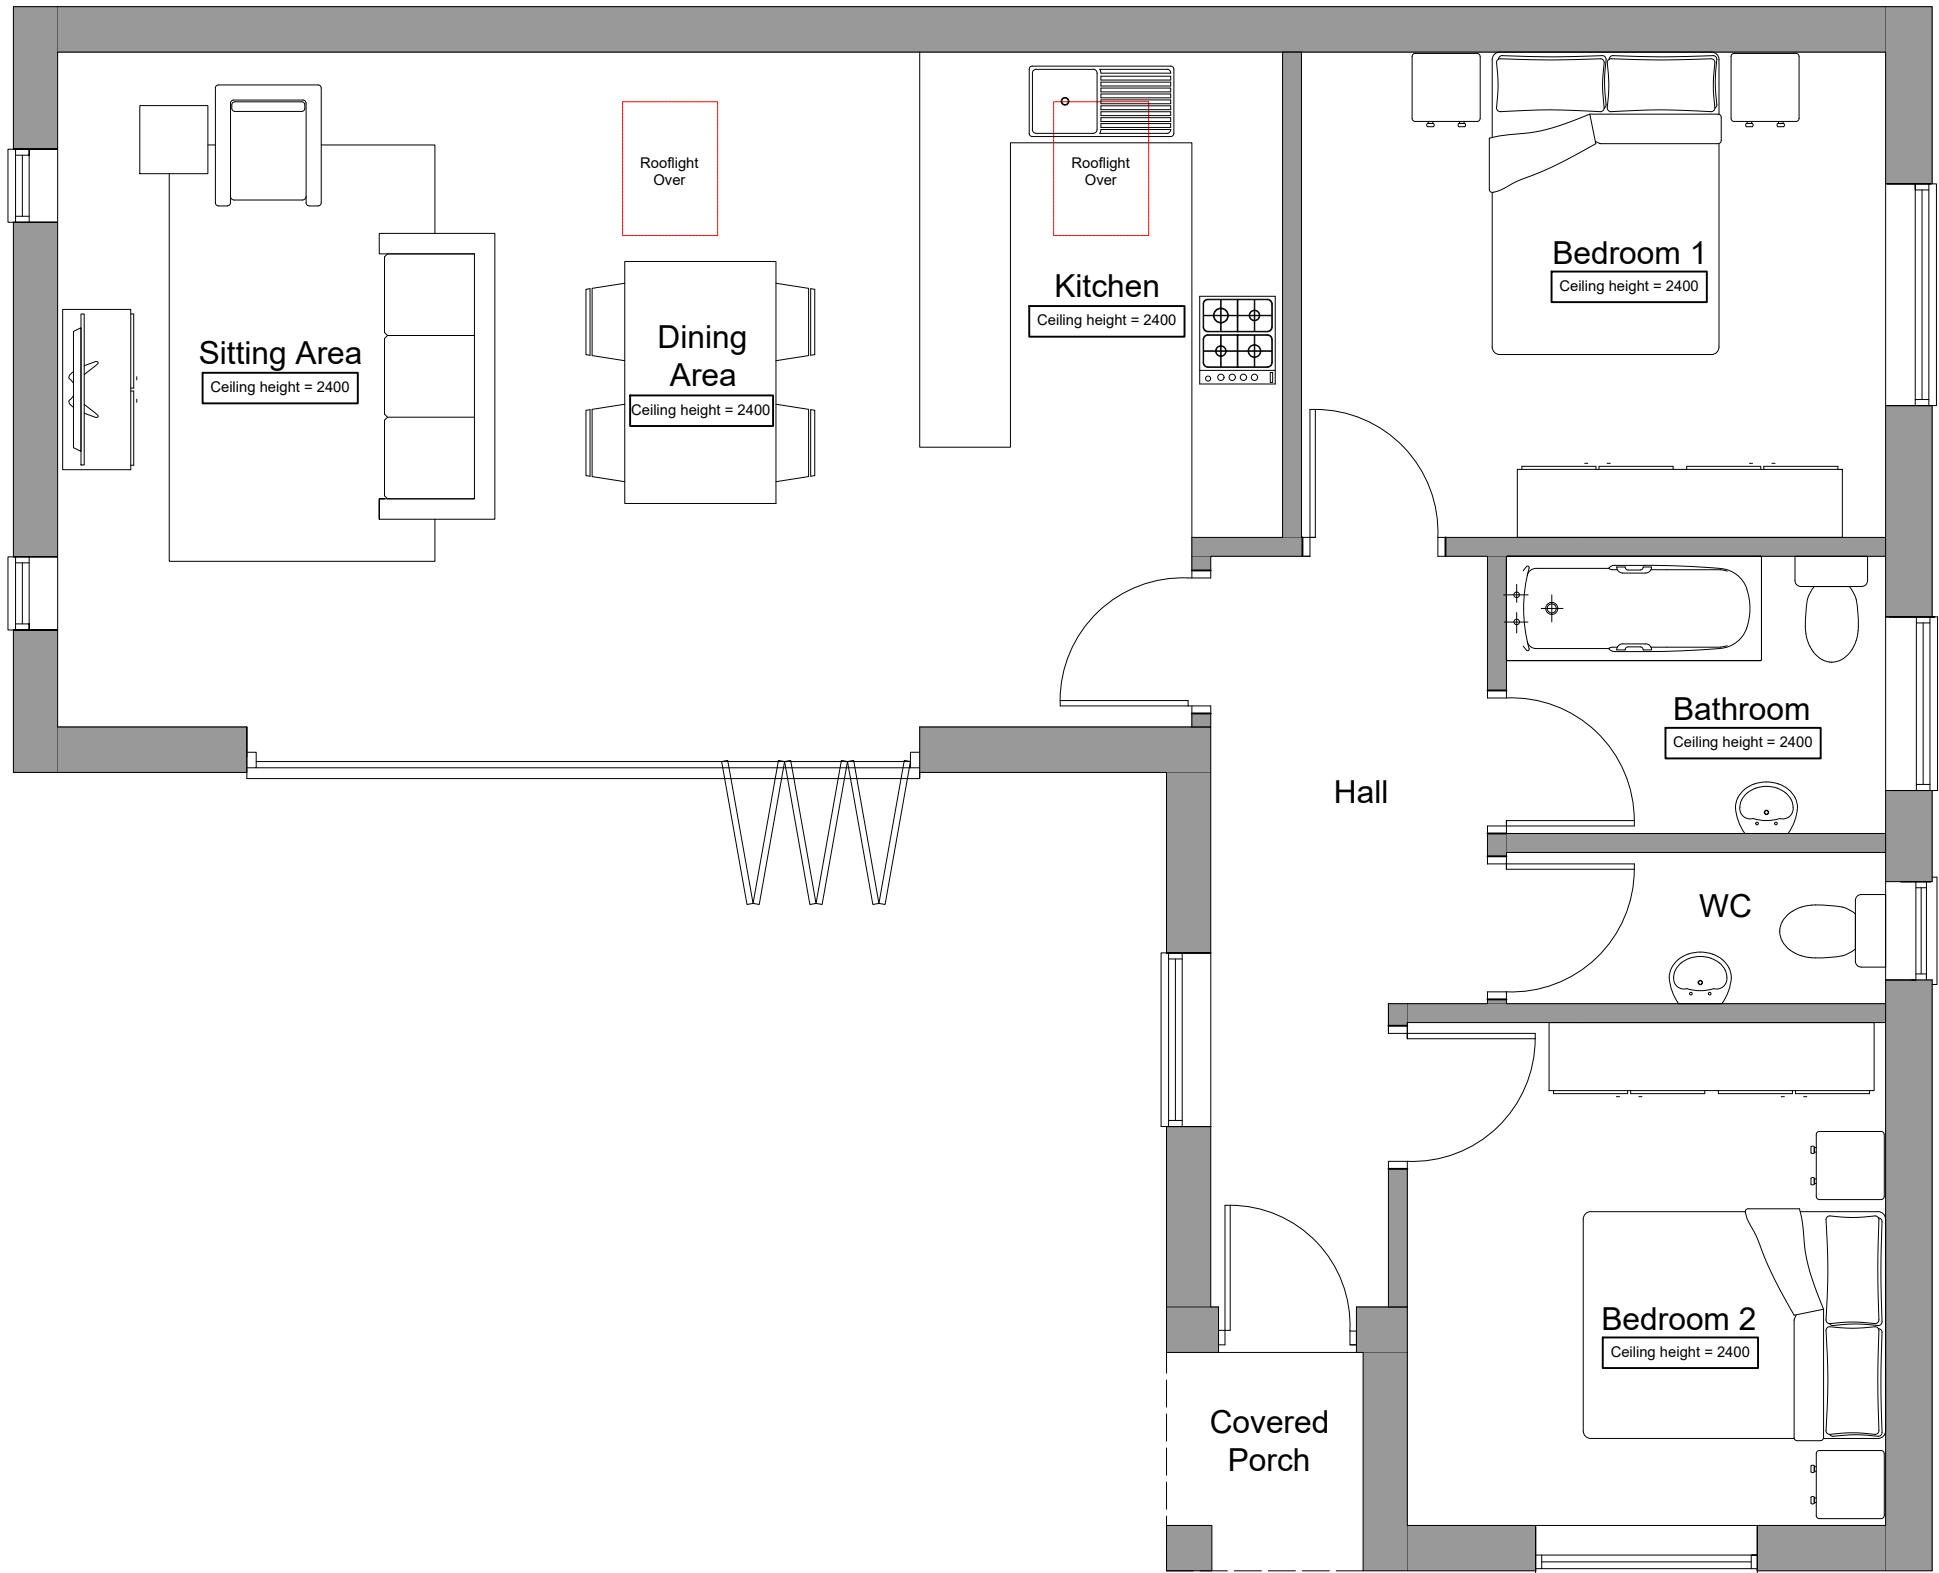

Ground Floor Plan - Proposed
Scale 1:50

AMENDMENTS

Ferndell
Osborne Road
Crowborough, TN6 2HN


PLANNING

Plot 3
Proposed Floor Plan


JOB NO.	DRG. NO
212977	24

DATE	AMEND.
Dec 2021	-
SCALE	
1:50@A3	


M E CASSAM
ASSOCIATES

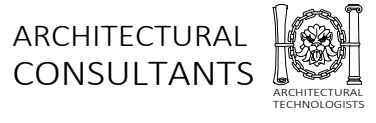

T : 01892 654144
E : action@cassam-associates.co.uk
W : www.cassam-associates.co.uk

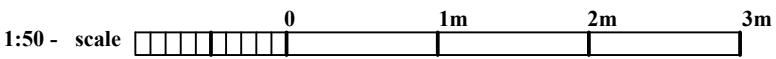

©This drawing is the property of M E Cassam Associates and subject to Copyright Law.

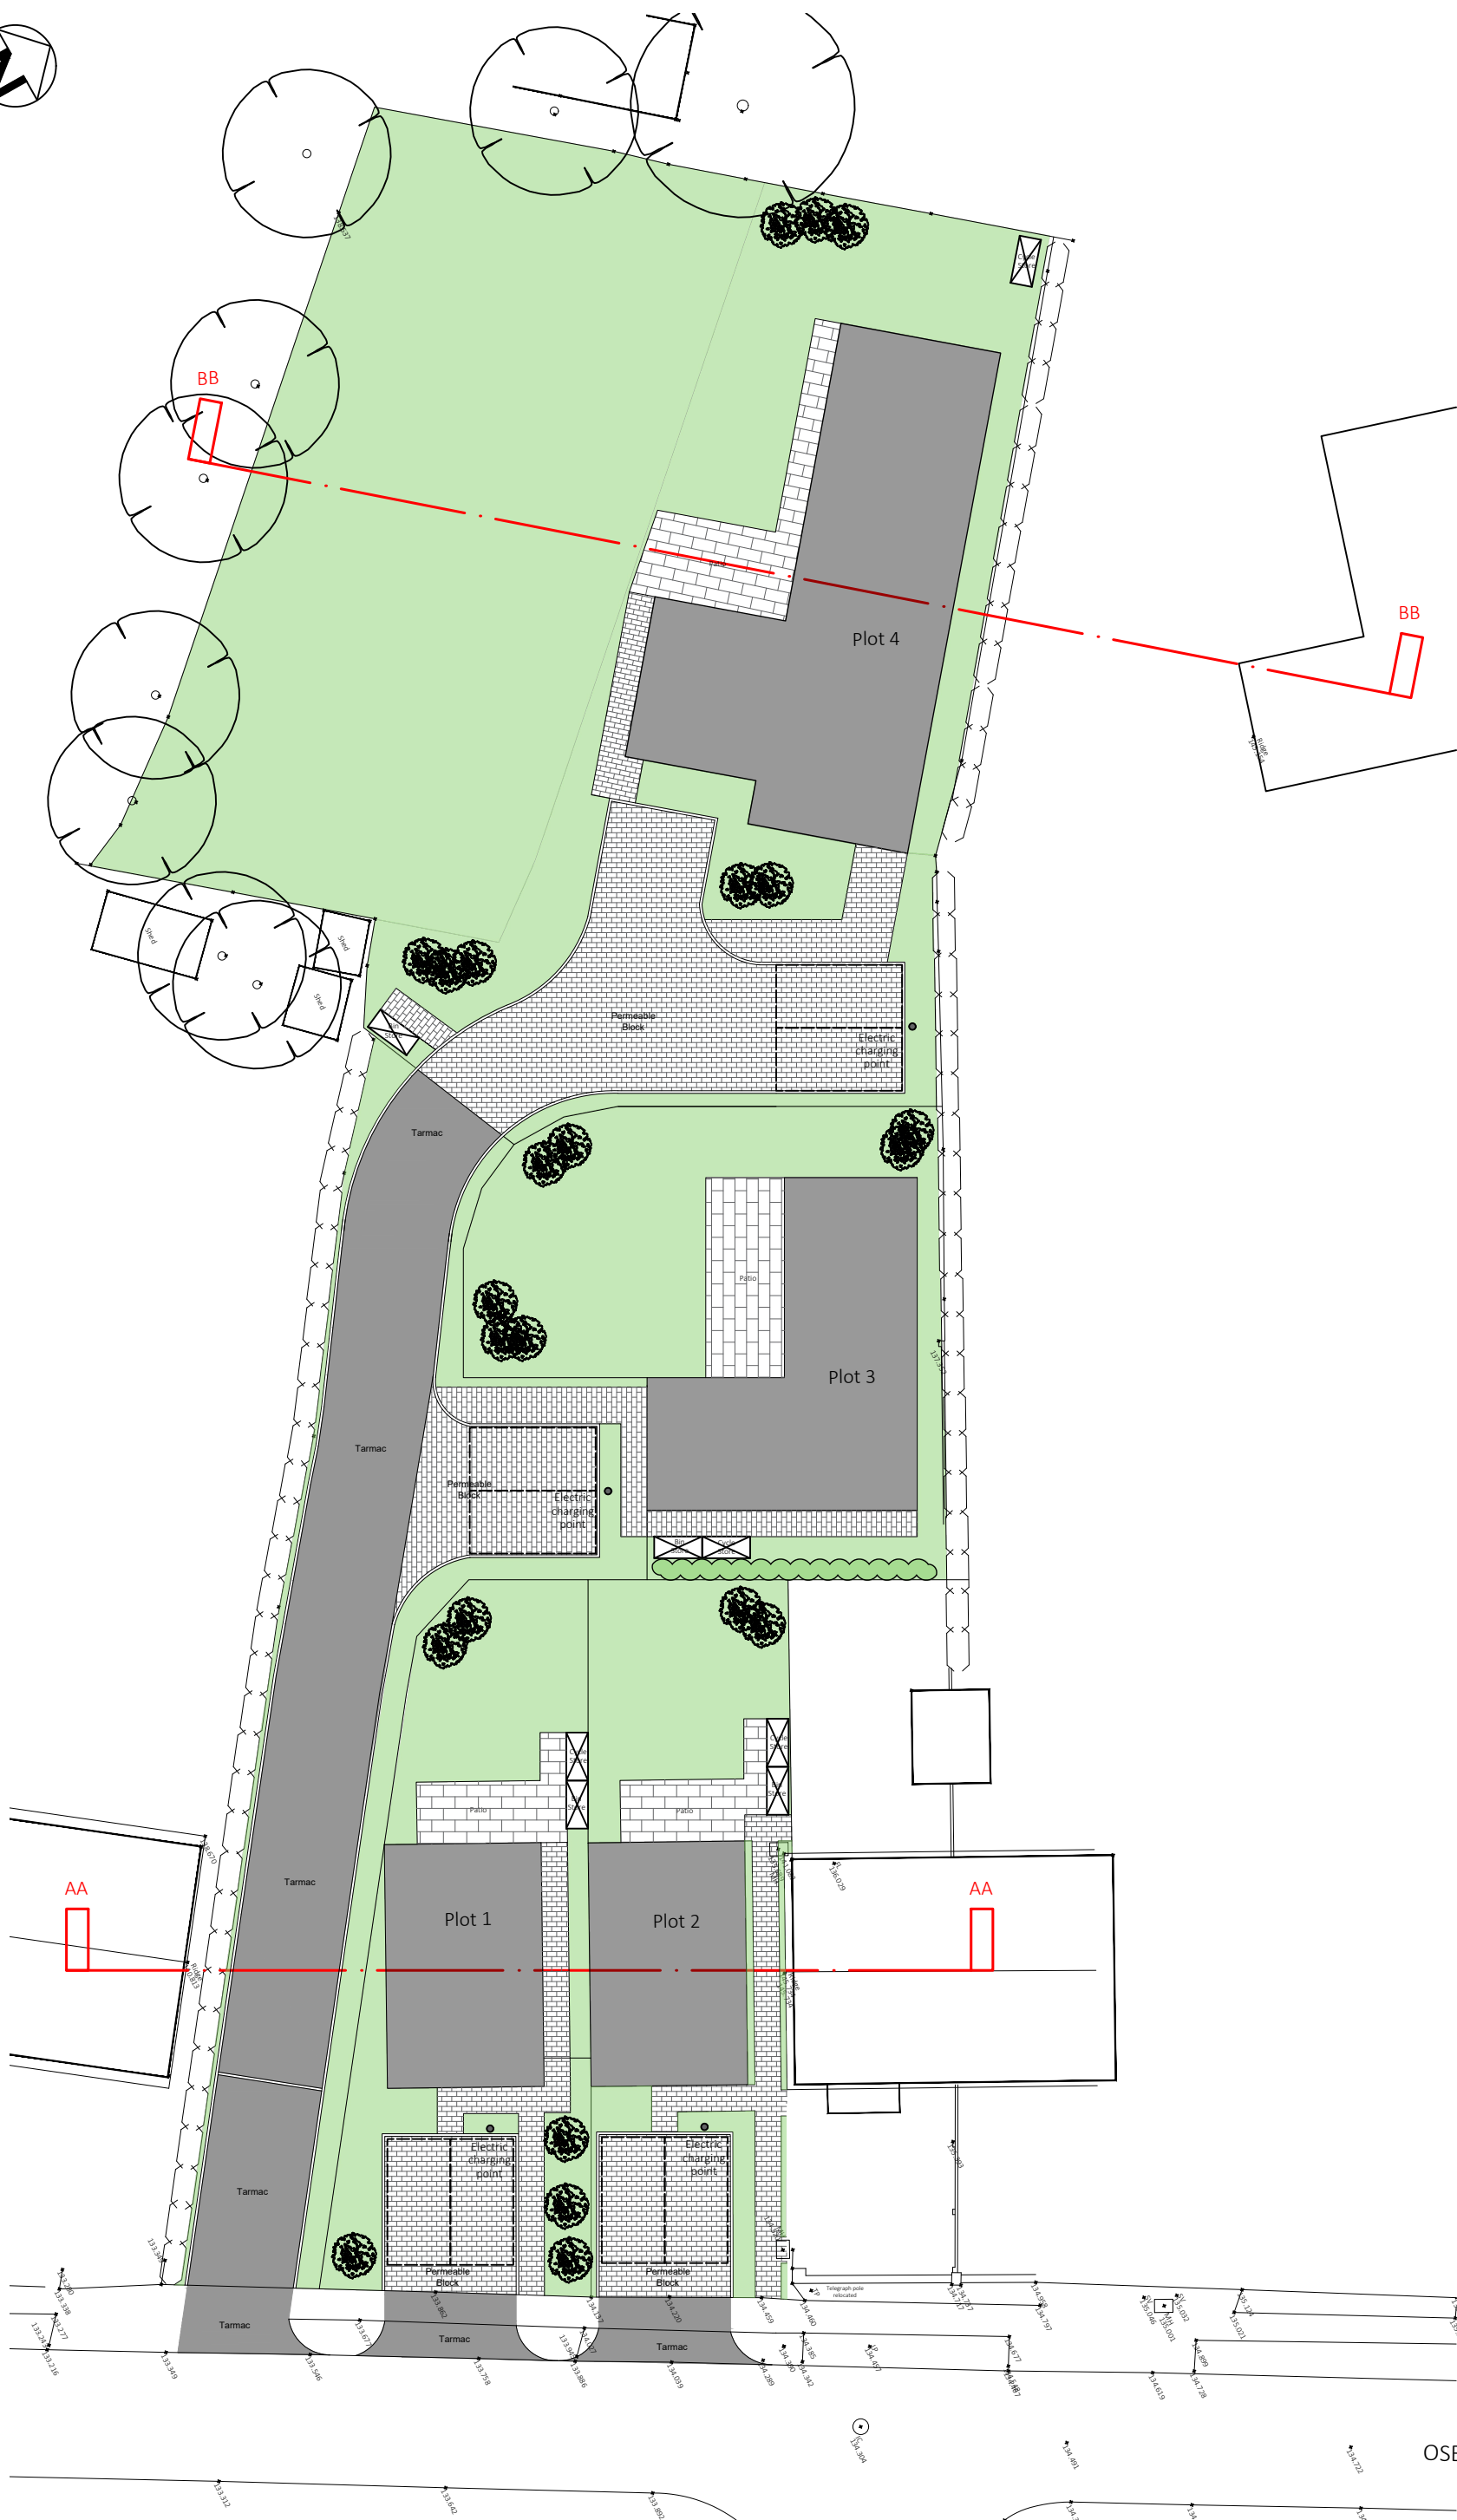

AMENDMENTS

Ferndell
Osborne Road
Crowborough, TN6 2HN

PLANNING

Proposed Site Plan

JOB NO.	DRG. NO
212977	21


DATE	AMEND.
Dec 2021	-
SCALE	
1:250@A3	

**M E CASSAM
ASSOCIATES**



T : 01892 654144
E : action@cassam-associates.co.uk
W : www.cassam-associates.co.uk

**Block Plan - Proposed
Scale 1:250**

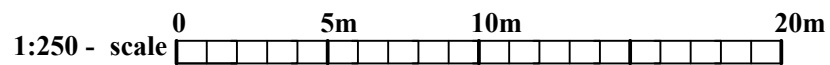

© This drawing is the property of M E Cassam Associates and subject to Copyright Law.