

Plot 2




South East Elevation - Proposed
Scale 1:100



North East Elevation - Proposed
Scale 1:100



North West Elevation - Proposed
Scale 1:100

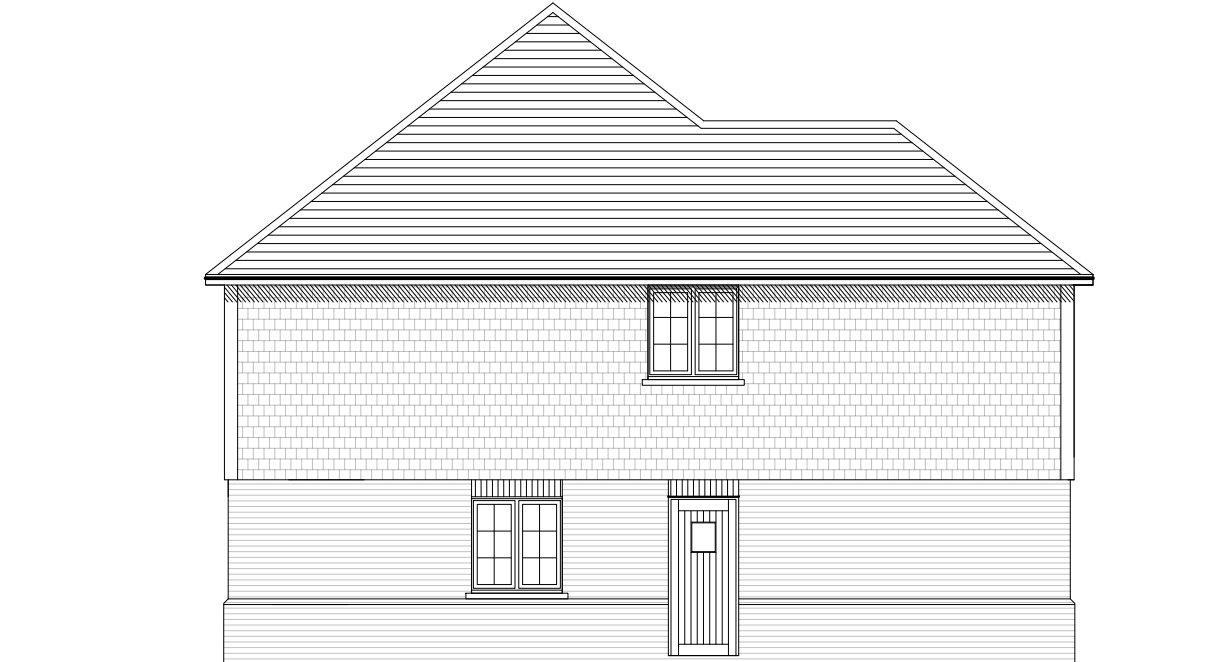

South West Elevation - Proposed
Scale 1:100

Proposed Materials

Walls (GF) - Vandersanden Old Farmhouse Spouwen dual faced red stock brick (reclaimed look a like) or similar approved.

Edilians 17X27 Phalempin Plain Clay Tile in Val de Seine / Rustic Red finish or similar approved.

Roof - Edilians 17X27 Phalempin Plain Clay Tile in Val de Seine / Rustic Red finish or similar approved.

Windows - UPVC double glazed units.

Doors - UPVC/Aluminium.

RW Goods - Black UPVC.

AMENDMENTS

Land at Eridge Road,
Crowborough,
East Sussex, TN6 2XA

BUILDING REGULATIONS


Plot 2
Proposed Elevations

JOB NO.	DRG. NO
213007	63
DATE	AMEND.
Sept 2021	-
SCALE	-
1:100@A3	-

**M E CASSAM
ASSOCIATES**




T : 01892 654144
E : action@cassam-associates.co.uk
W : www.cassam-associates.co.uk

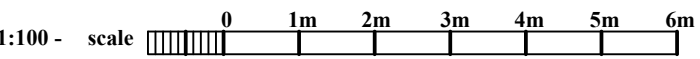

©This drawing is the property of M E Cassam Associates and subject to Copyright Law.

Plot 2

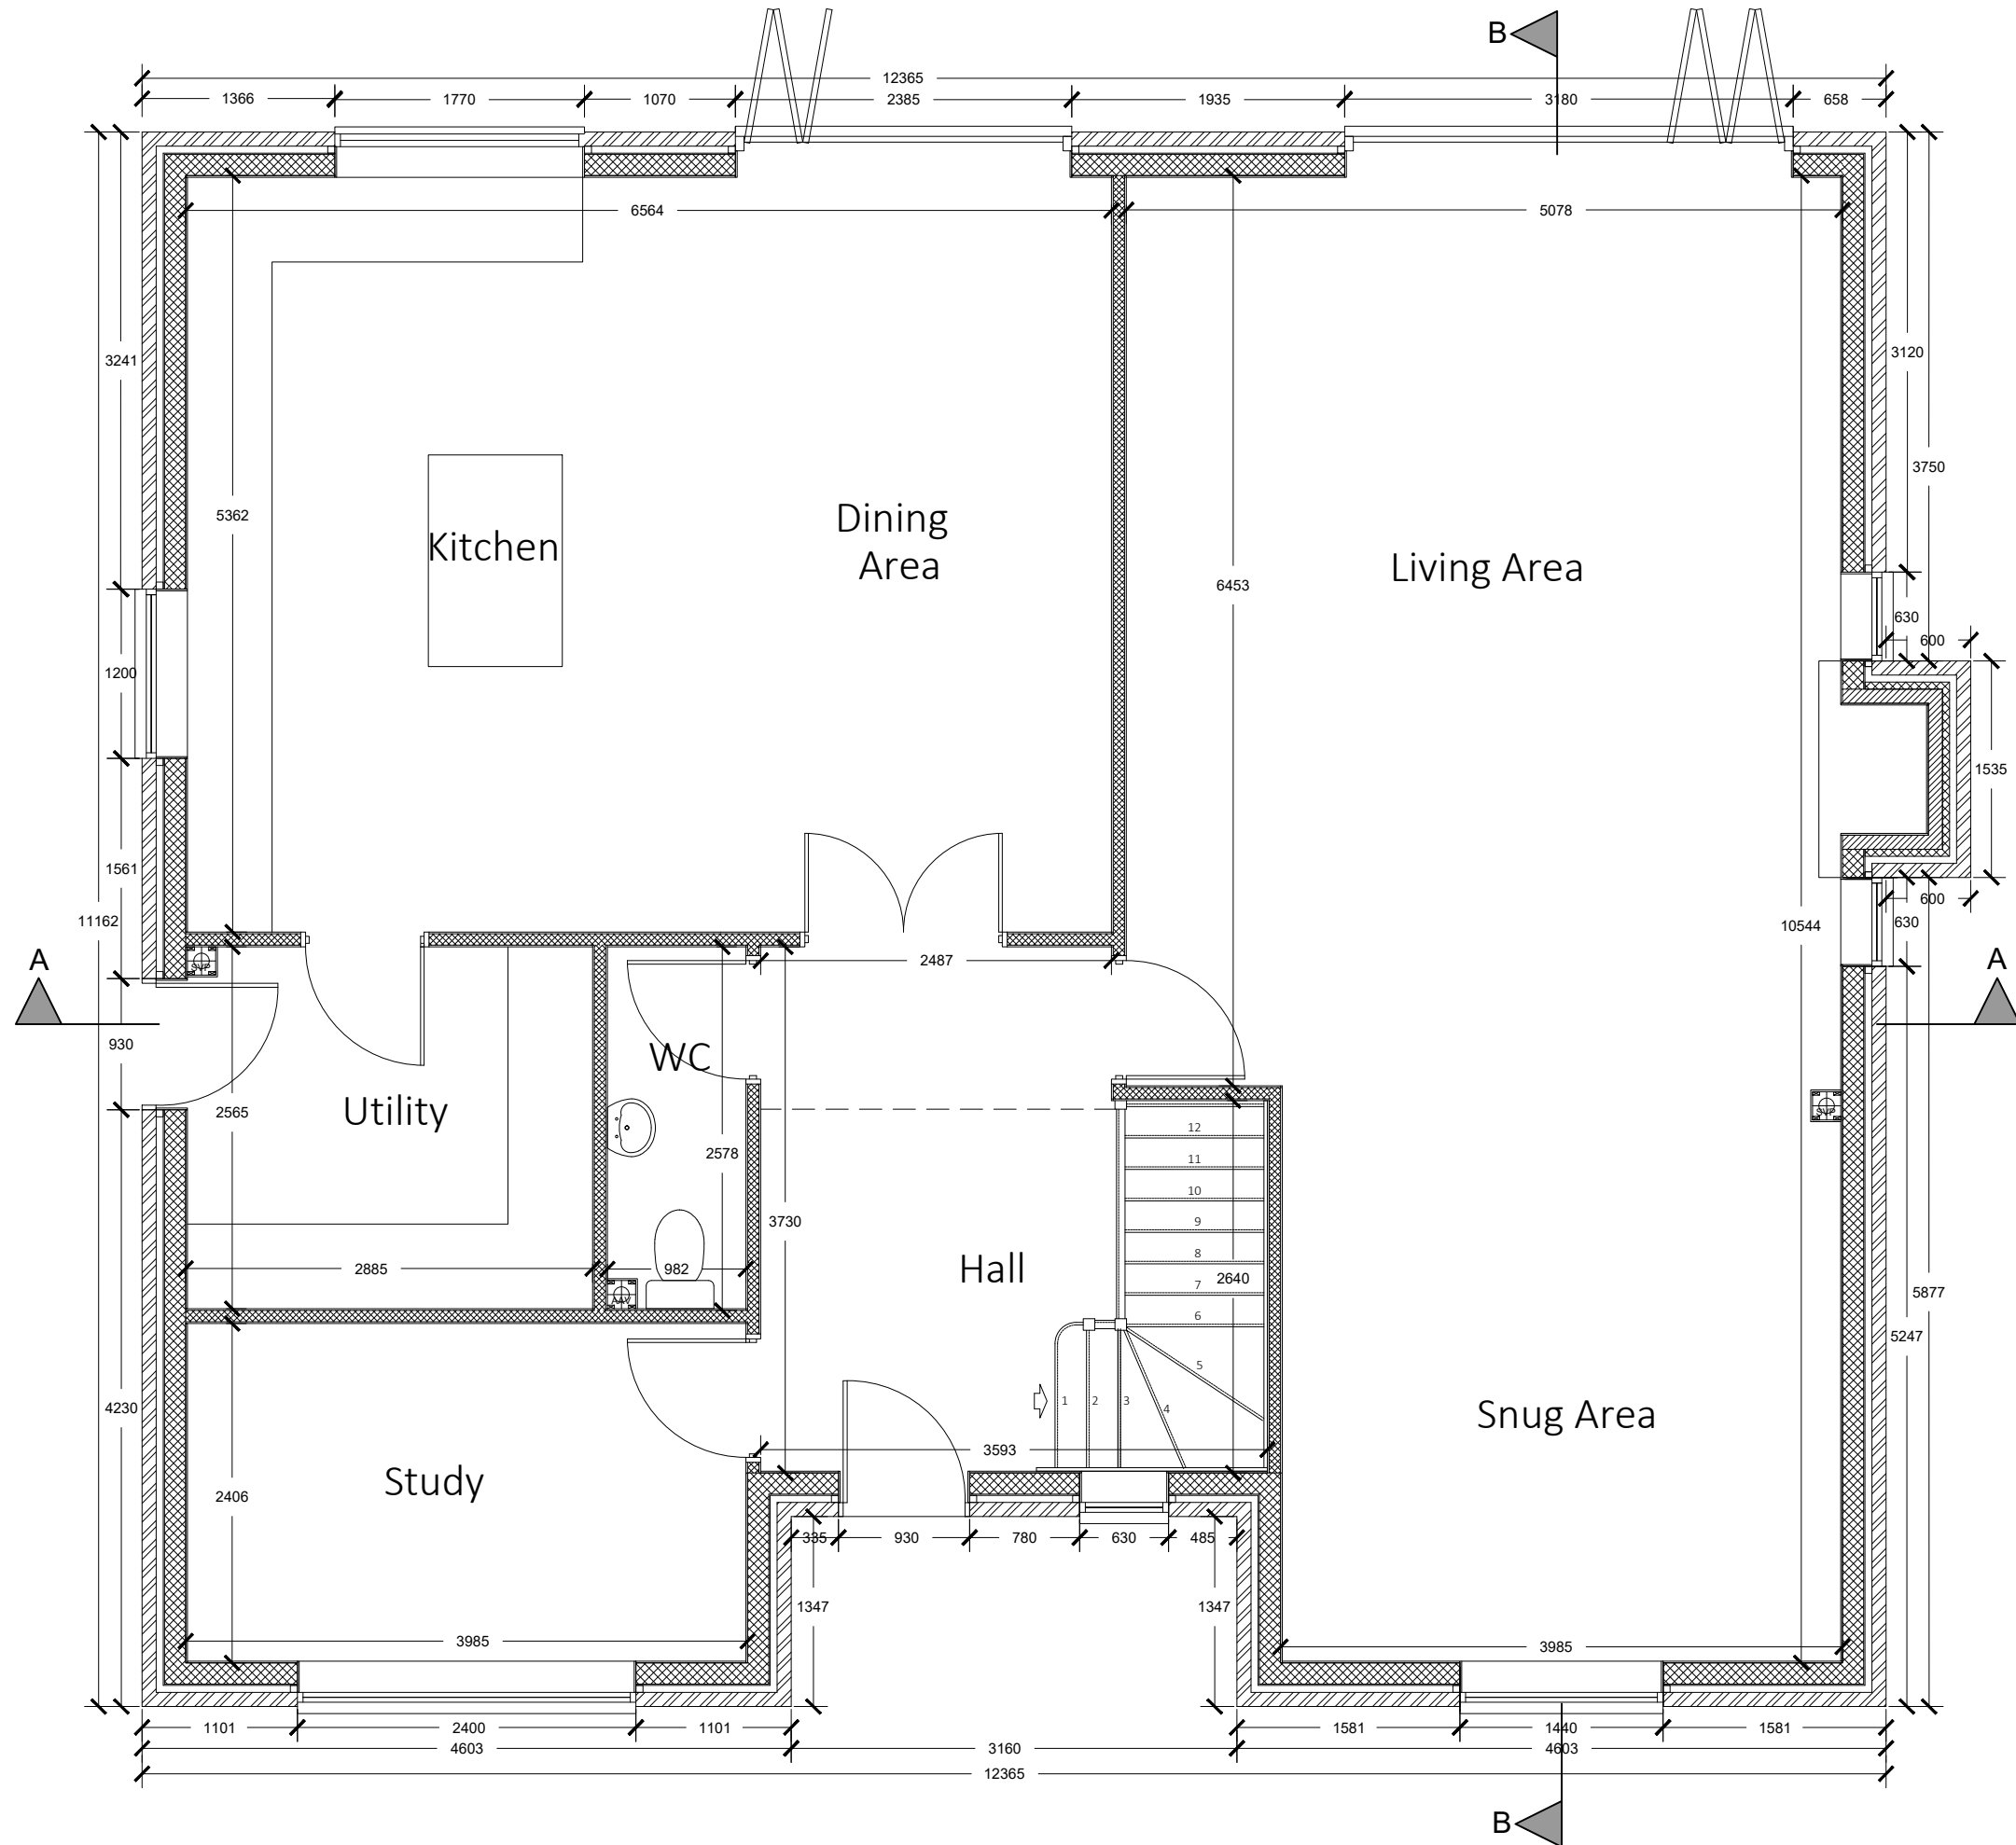

AMENDMENTS

Land at Eridge Road,
Crowborough,
East Sussex, TN6 2XA

BUILDING REGULATIONS

Plot 2 - Proposed Ground
Floor Plan

JOB NO.	DRG. NO
213007	61


DATE	AMEND.
Sept 2021	-
SCALE	-
1:50@A3	

M E CASSAM
ASSOCIATES

ARCHITECTURAL
CONSULTANTS


T : 01892 654144
E : action@cassam-associates.co.uk
W : www.cassam-associates.co.uk

Ground Floor Plan - Proposed
Scale 1:50

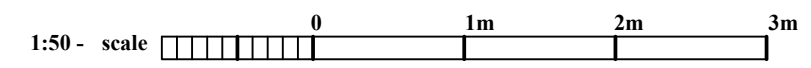

©This drawing is the property of M E Cassam Associates and subject to Copyright Law.

Plot 2

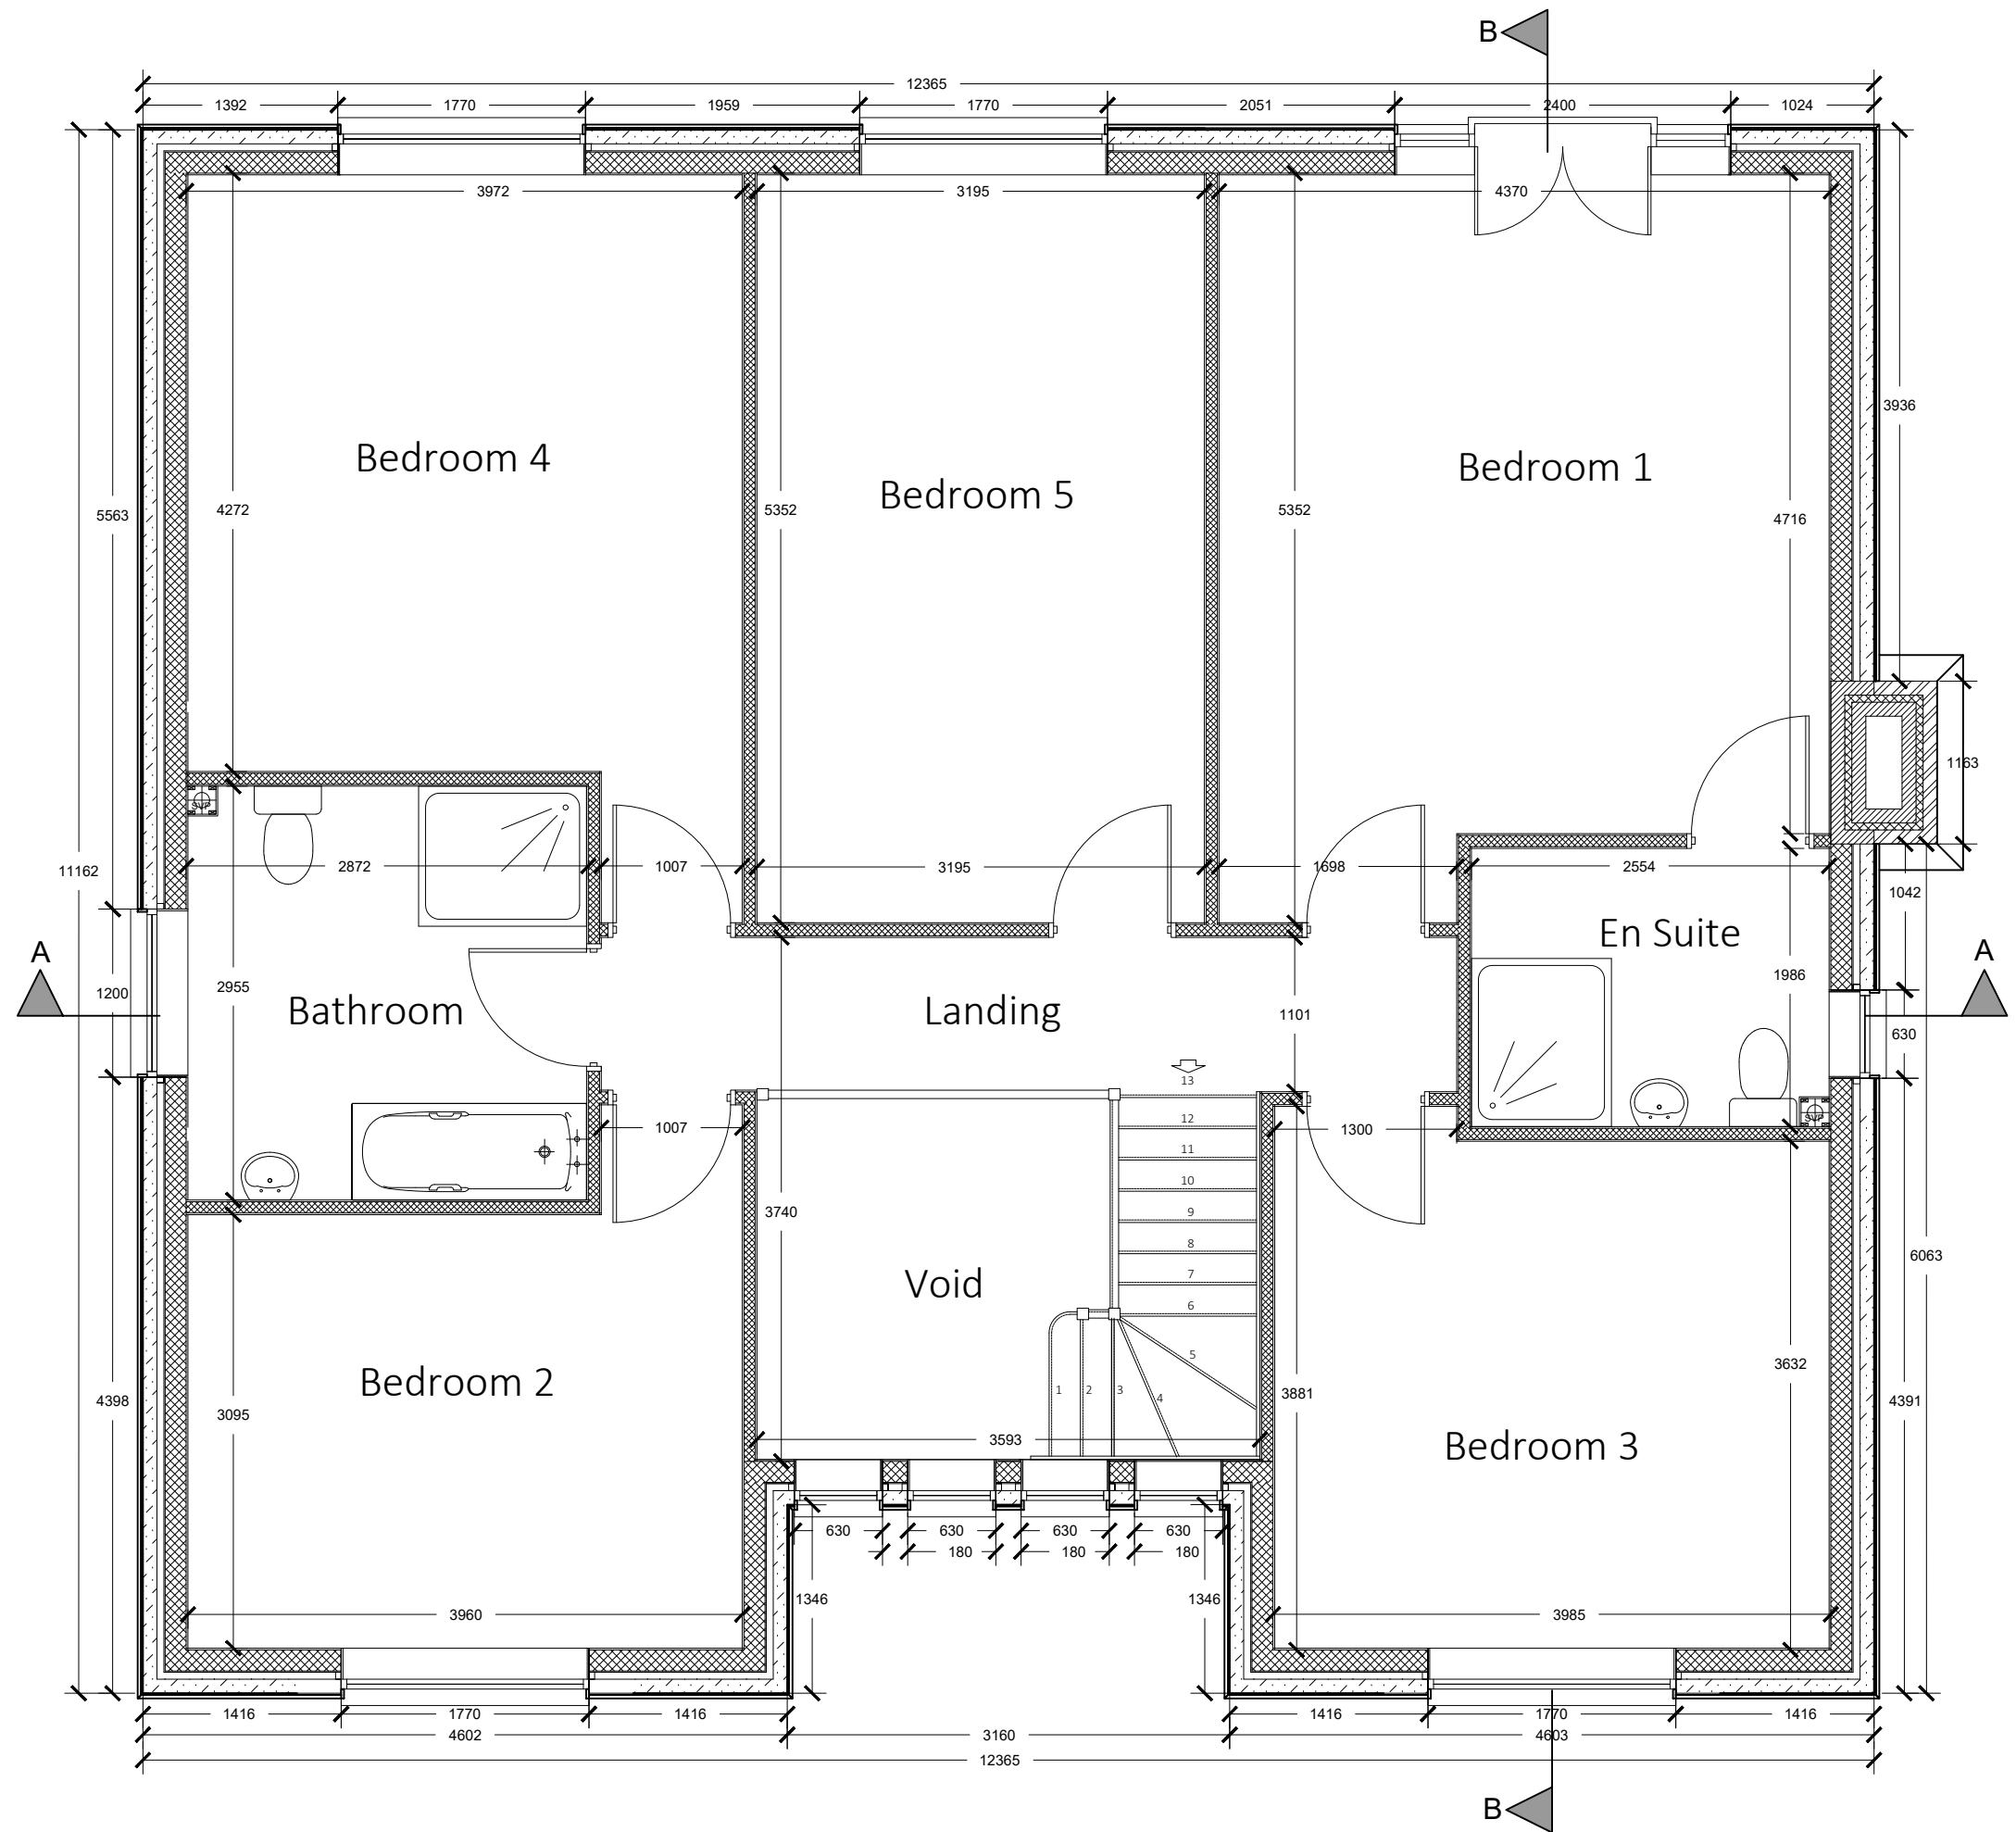

AMENDMENTS

Land at Eridge Road,
Crowborough,
East Sussex, TN6 2XA

BUILDING REGULATIONS

Plot 2 - Proposed First Floor Plan

JOB NO.	DRG. NO
213007	62


DATE	AMEND.
Sept 2021	-
SCALE	1:50@A3

M E CASSAM ASSOCIATES





T : 01892 654144
E : action@cassam-associates.co.uk
W : www.cassam-associates.co.uk

First Floor Plan - Proposed
Scale 1:50

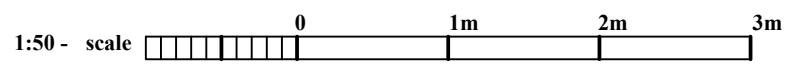

©This drawing is the property of M E Cassam Associates and subject to Copyright Law.

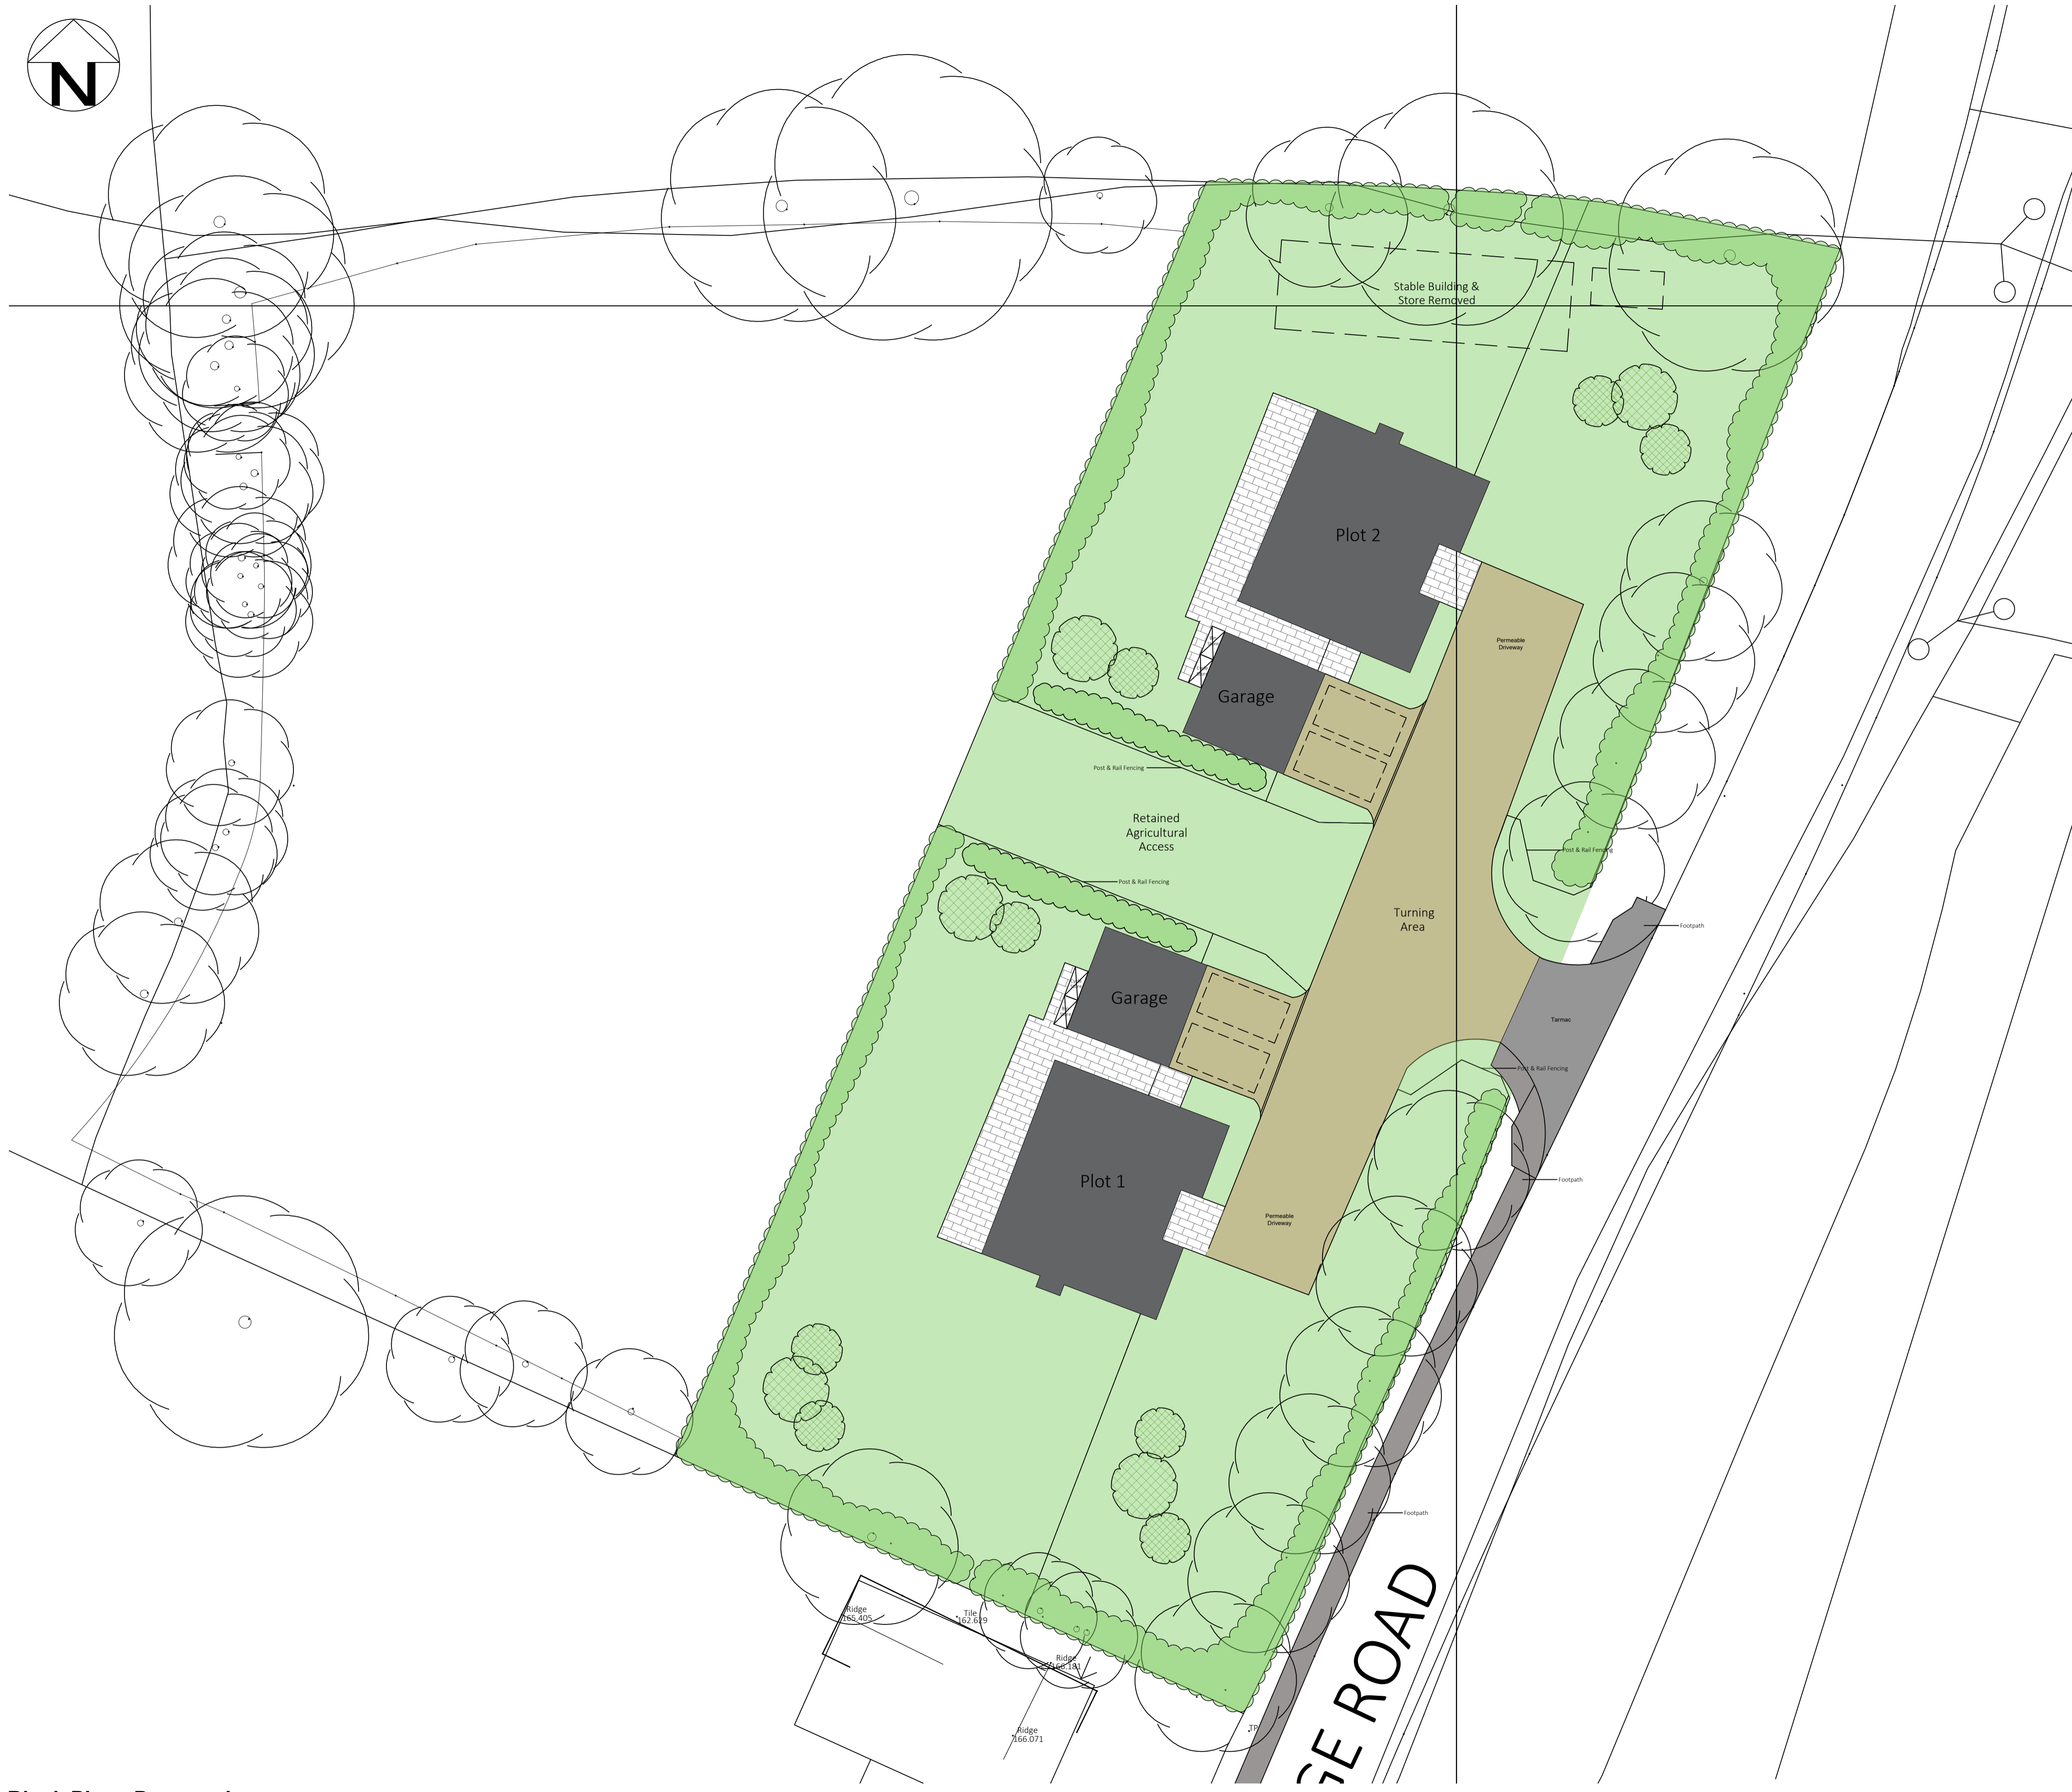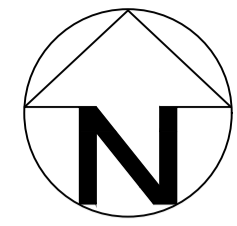

Block Plan - Proposed
Scale 1:200

AMENDMENTS

Land at Eridge Road,
 Crowborough,
 East Sussex, TN6 2XA

BUILDING REGULATIONS

Proposed Block Plan

JOB NO.	DRG. NO.
213007	51

DATE	AMEND.
Sept 2021	-
SCALE	-
1:200@A1	

M E CASSAM
ASSOCIATES

ARCHITECTURAL
 CONSULTANTS

T : 01892 654144
 E : action@cassam-associates.co.uk
 W : www.cassam-associates.co.uk

