


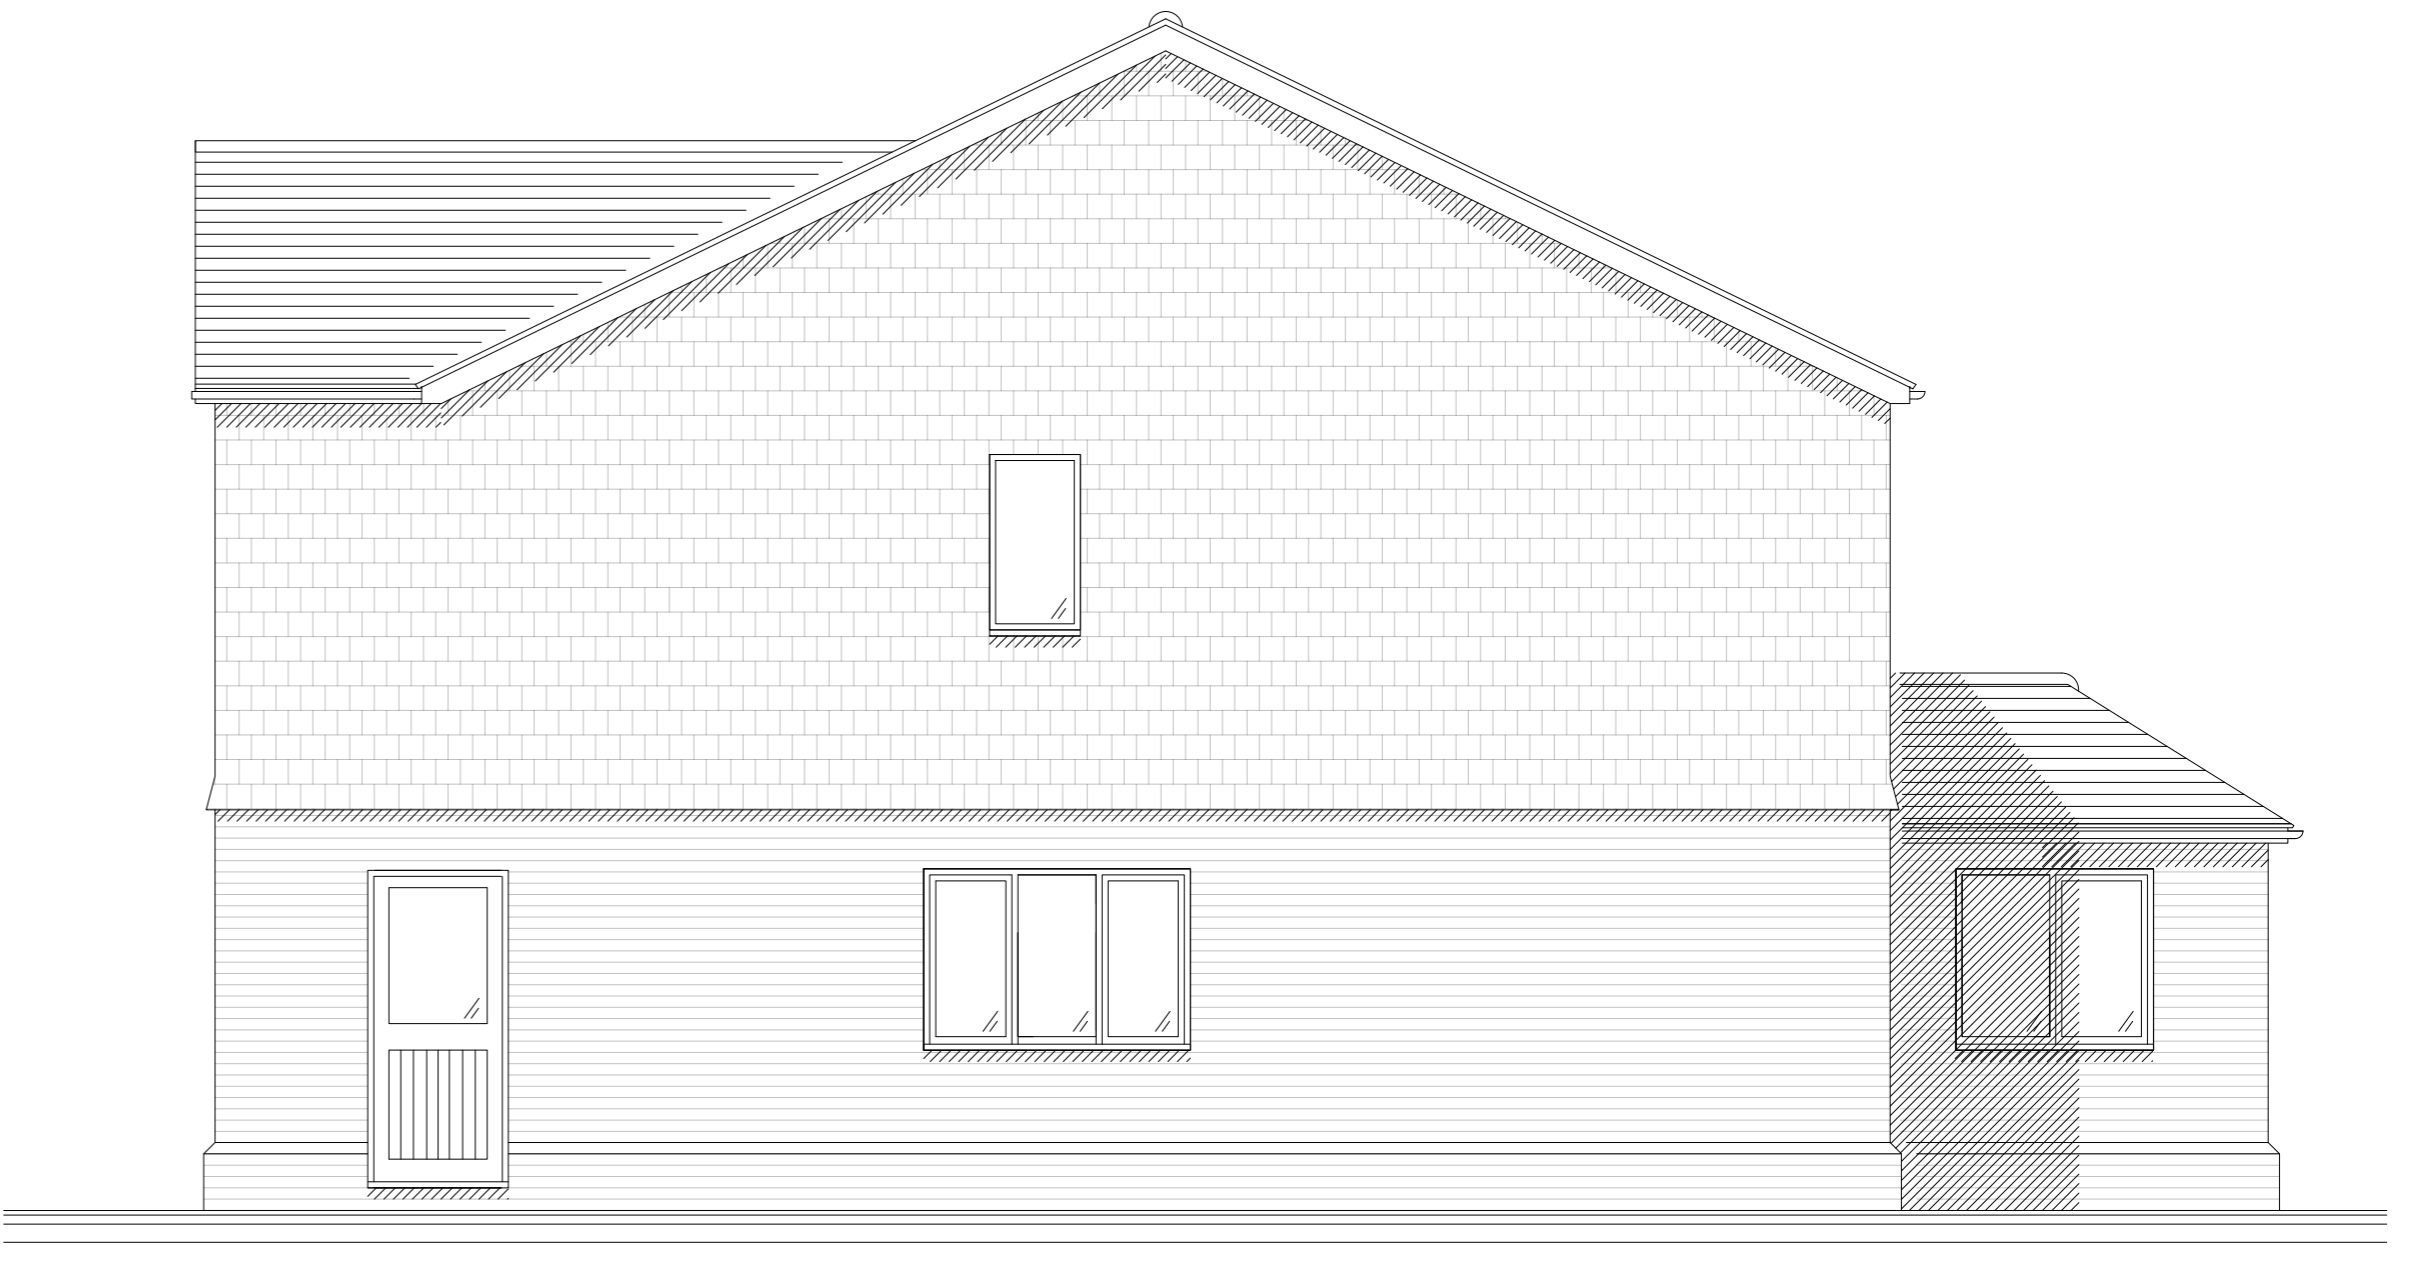

South Elevation - Proposed
Scale 1:50




East Elevation - Proposed
Scale 1:50




North Elevation - Proposed
Scale 1:50



West Elevation - Proposed
Scale 1:50

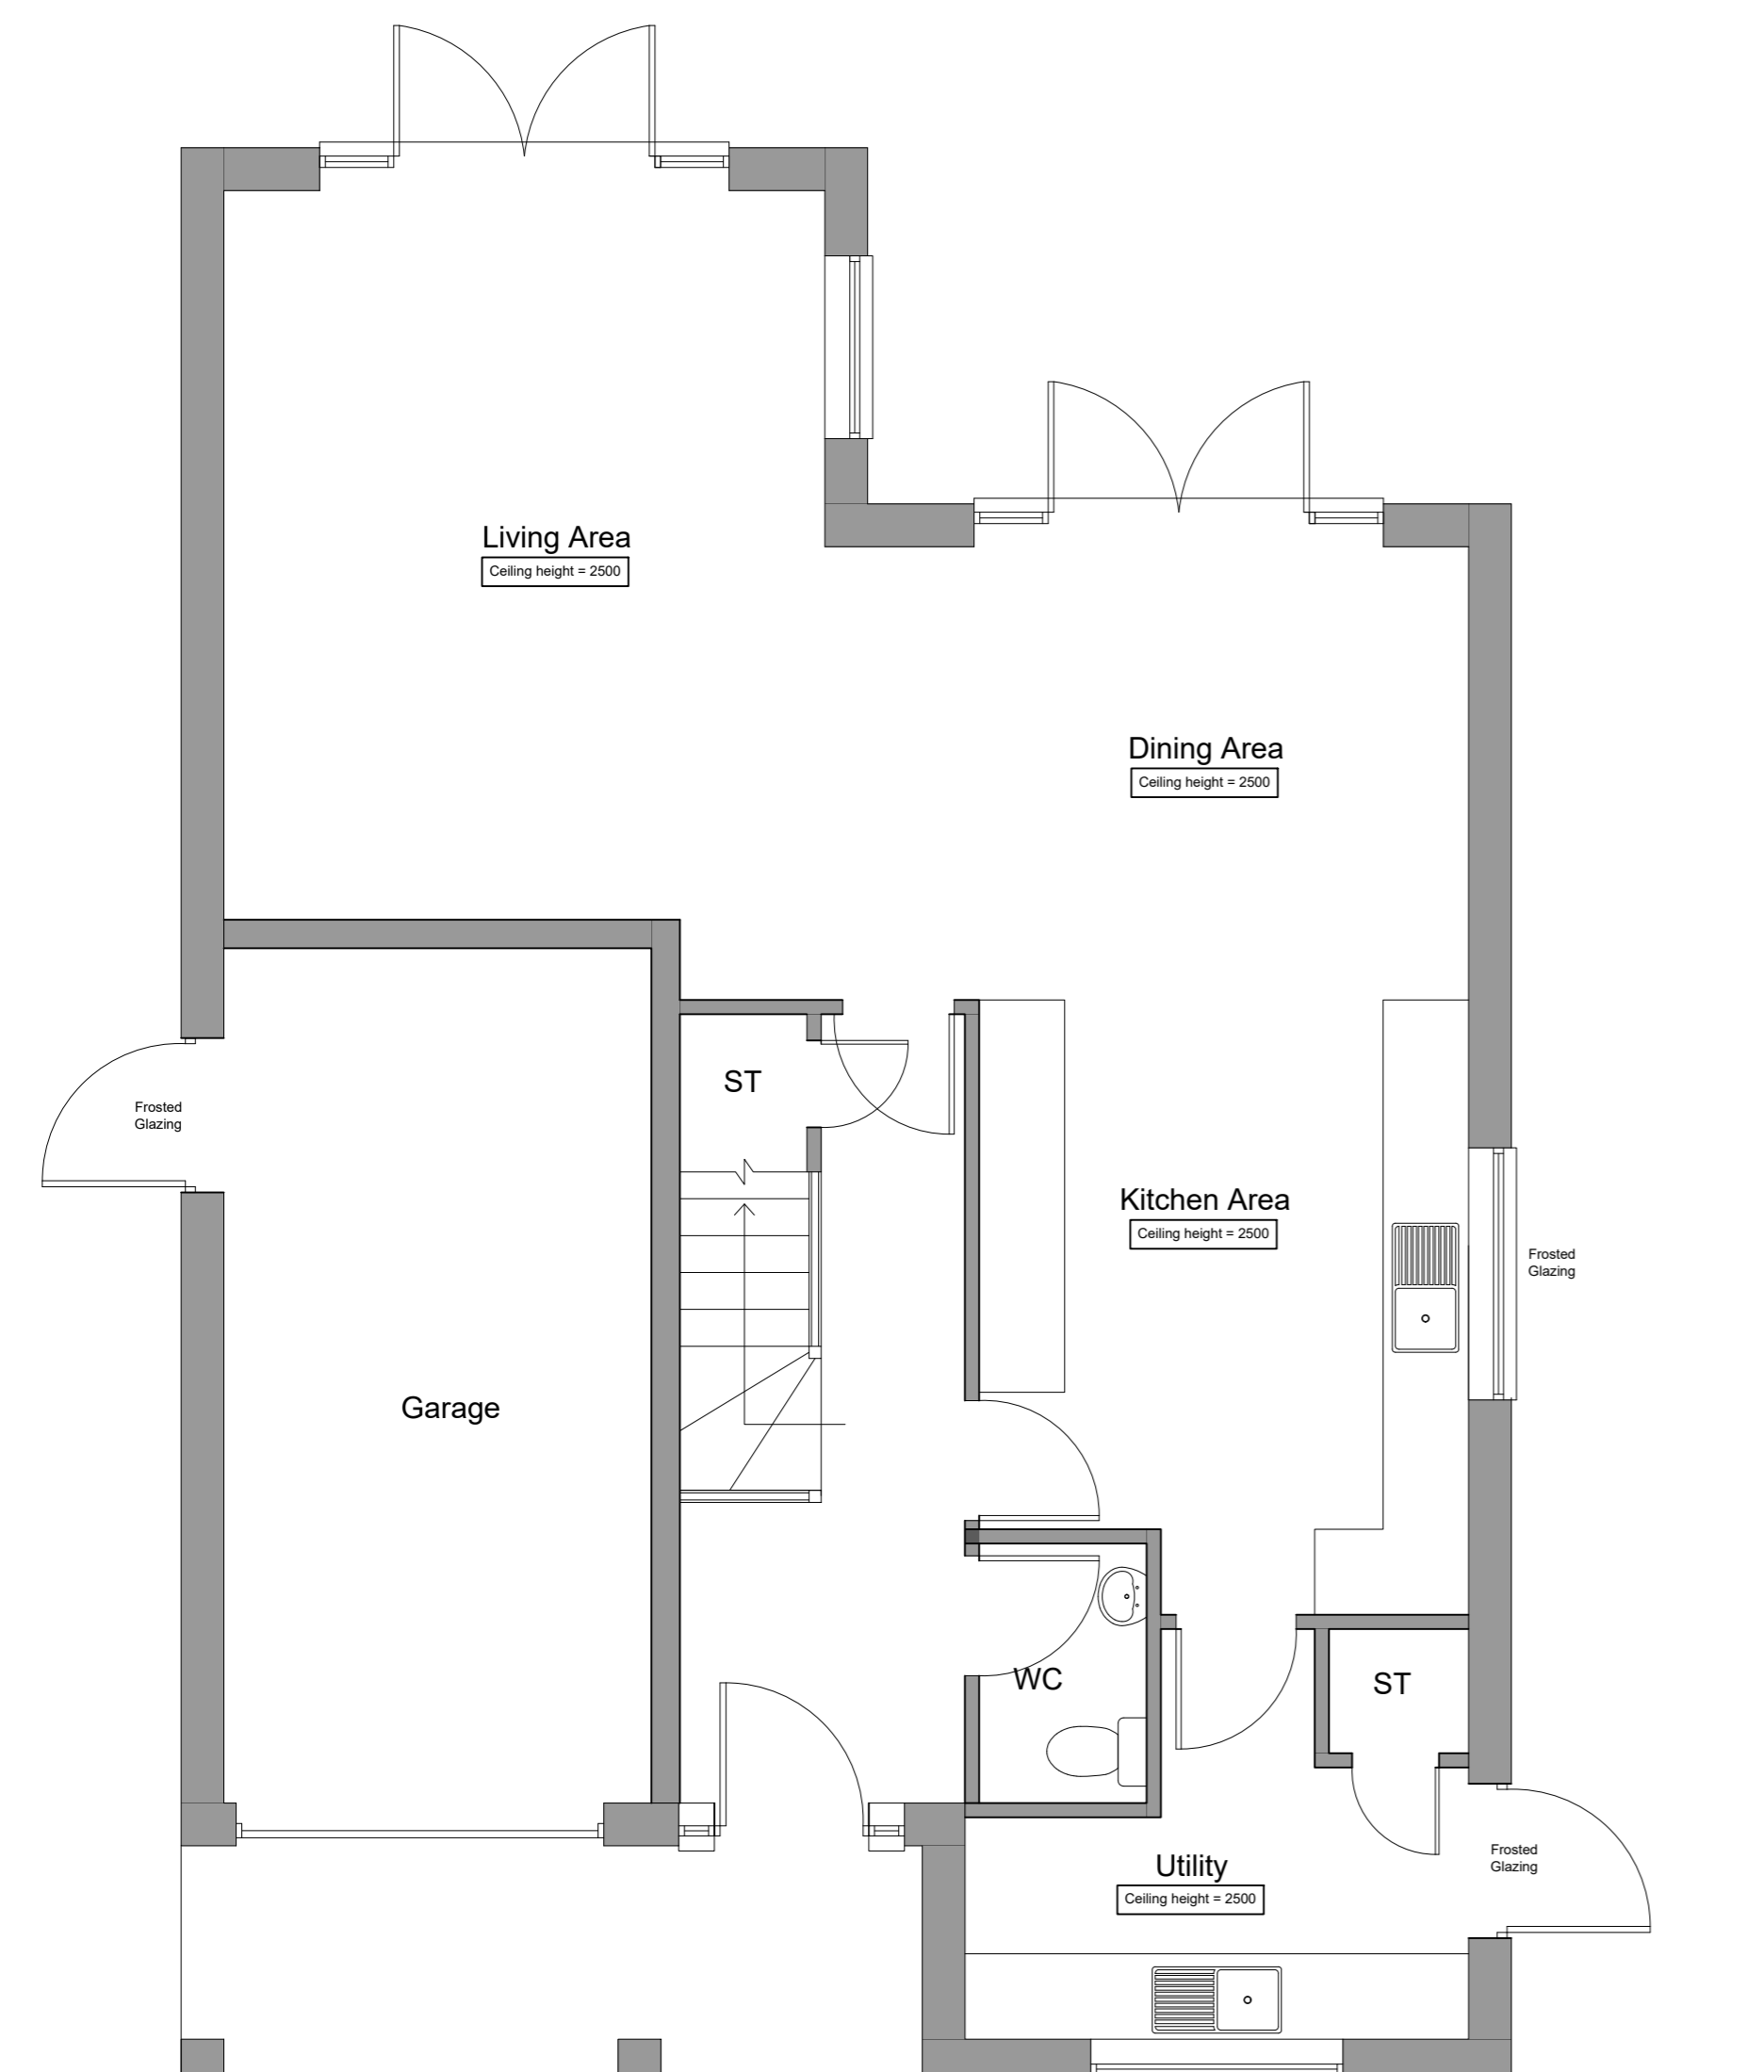

Ground Floor Plan - Proposed
Scale 1:50

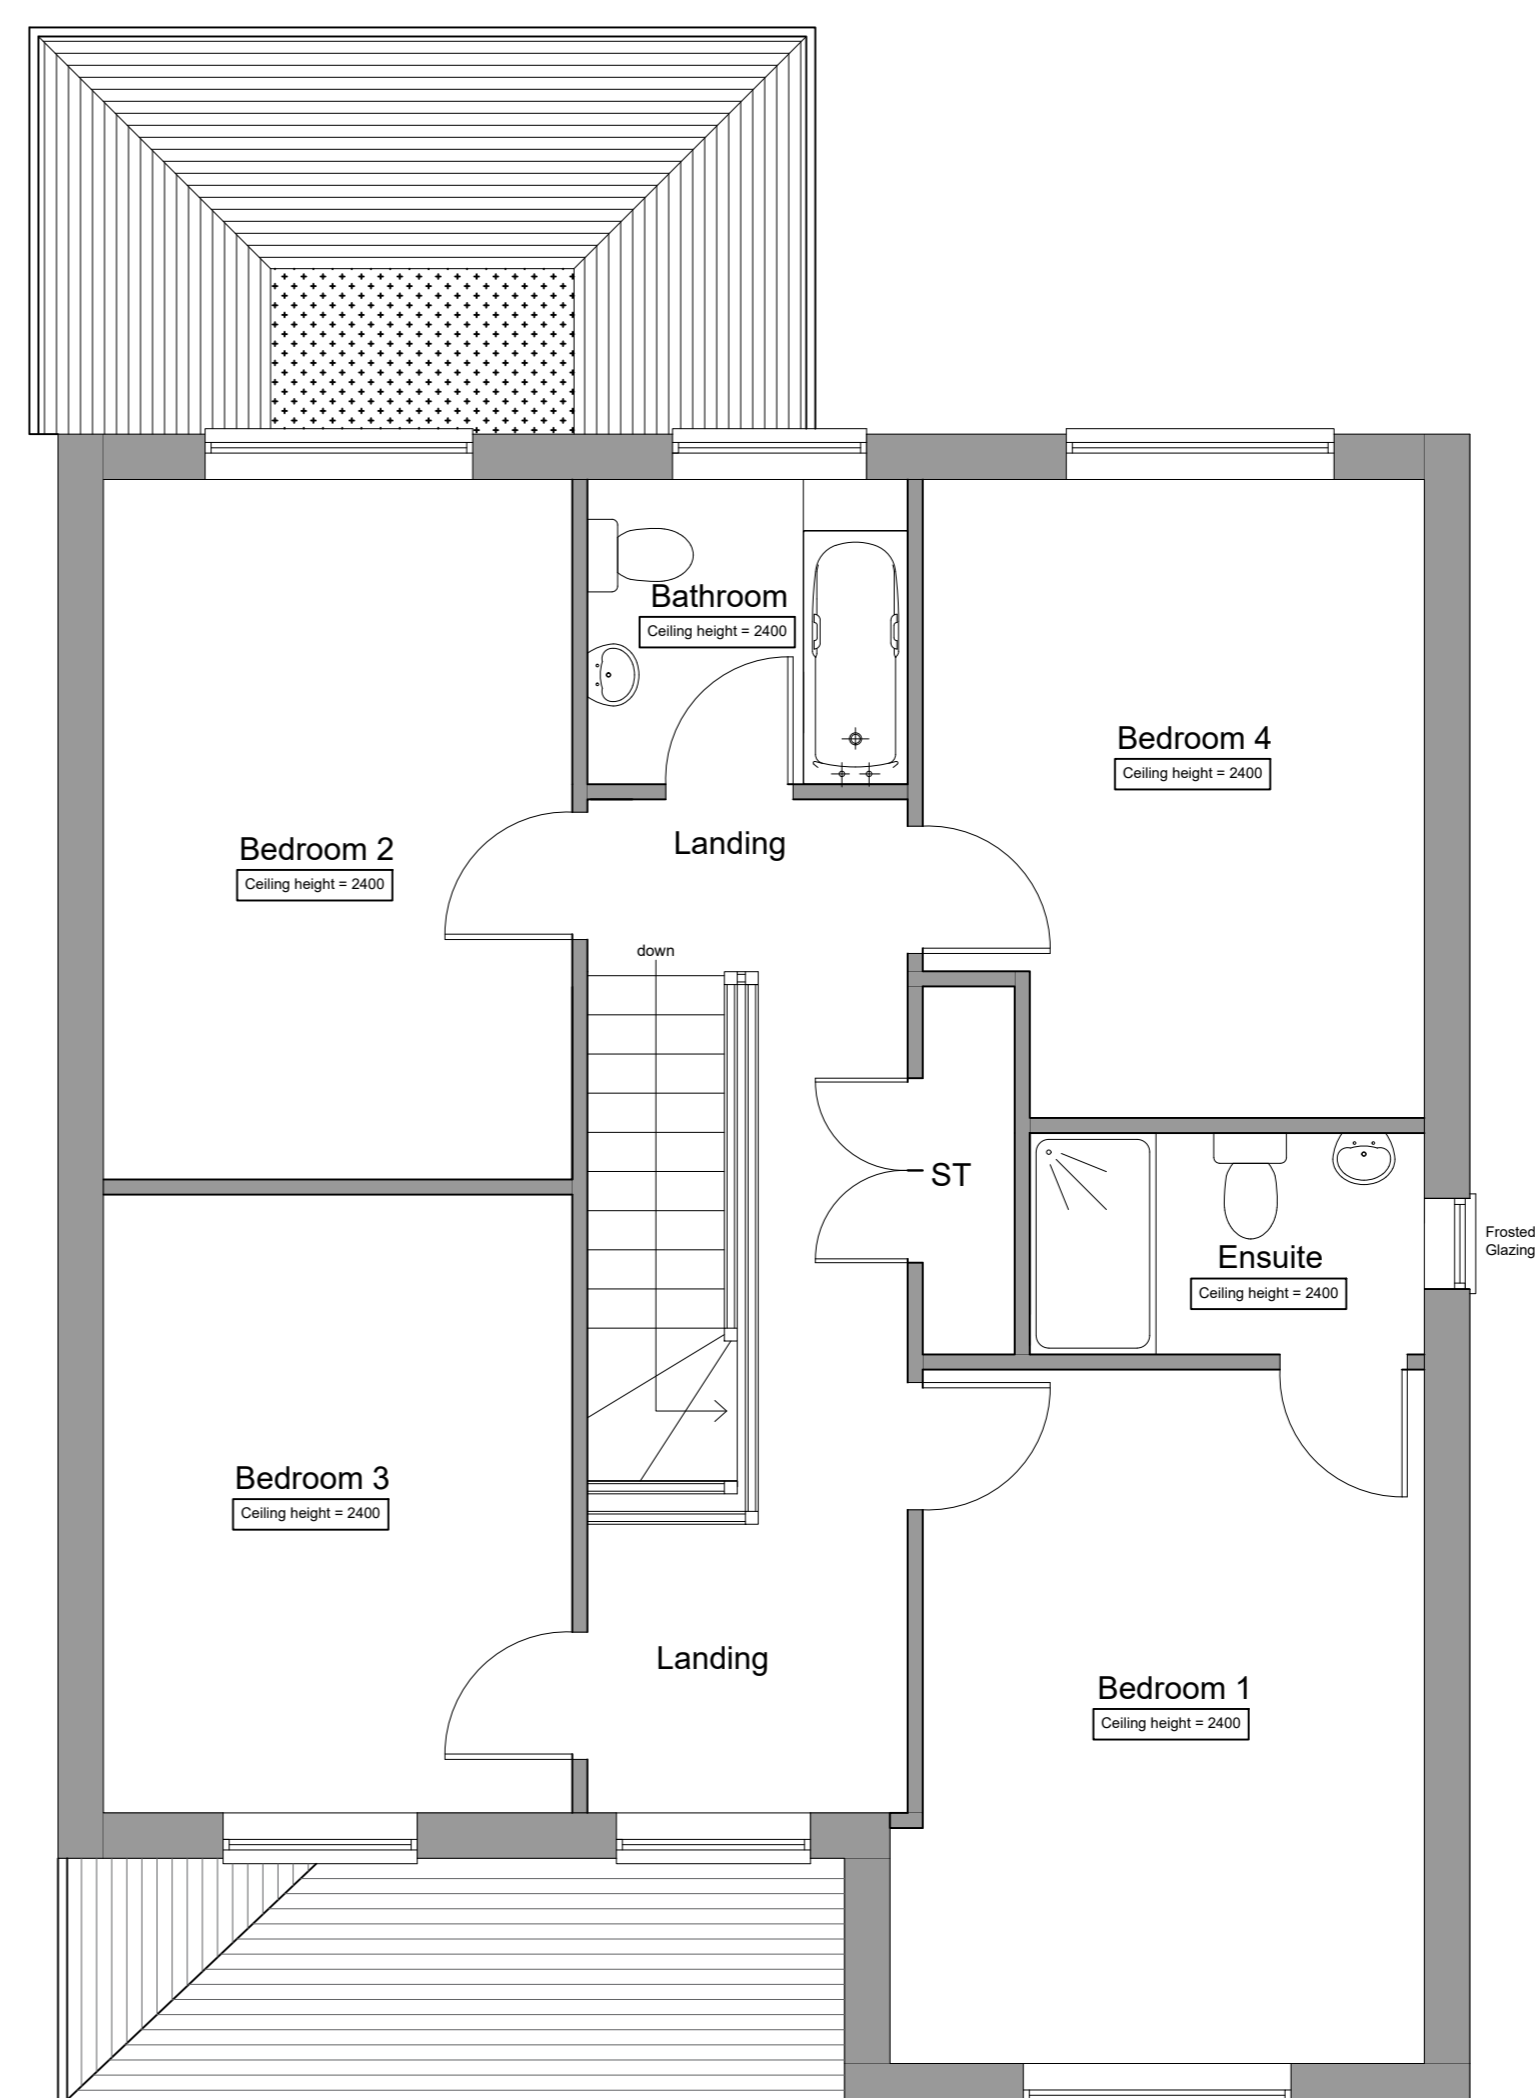

First Floor Plan - Proposed
Scale 1:50

REVISION
 B - 25/08/2021 - Changes include the following:
 • Elevations revised.
 A - 15/07/2021 - Changes include the following:
 • Plans & elevations revised.

AMENDMENTS
 Land North of Eridge Road,
 Crowborough,
 East Sussex,
 TN6 2SS

Residential Development
 Proposed Unit 2 Plans &
 Elevations

JOB NO.	DRG. NO.
202735	05

DATE	AMEND.
Apr 2020	B
SCALE	
1:50 @ A1	


M E CASSAM
ASSOCIATES
ARCHITECTURAL
CONSULTANTS


Beacon Chambers
 1 Eridge Road
 Crowborough
 East Sussex TN6 2SJ



T : 01892 654144
 F : 01892 668685
 E : action@cassam-associates.co.uk
 W : www.cassam-associates.co.uk

© This drawing is the property of M E Cassam Associates and subject to Copyright Law.

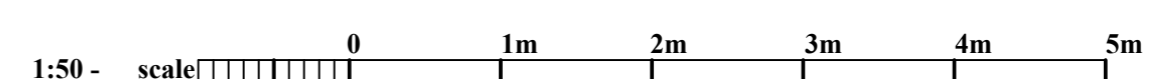


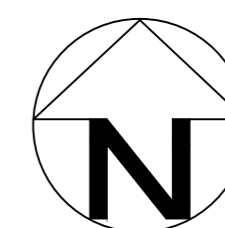

Under Construction



Proposed Site Layout
Scale 1:100

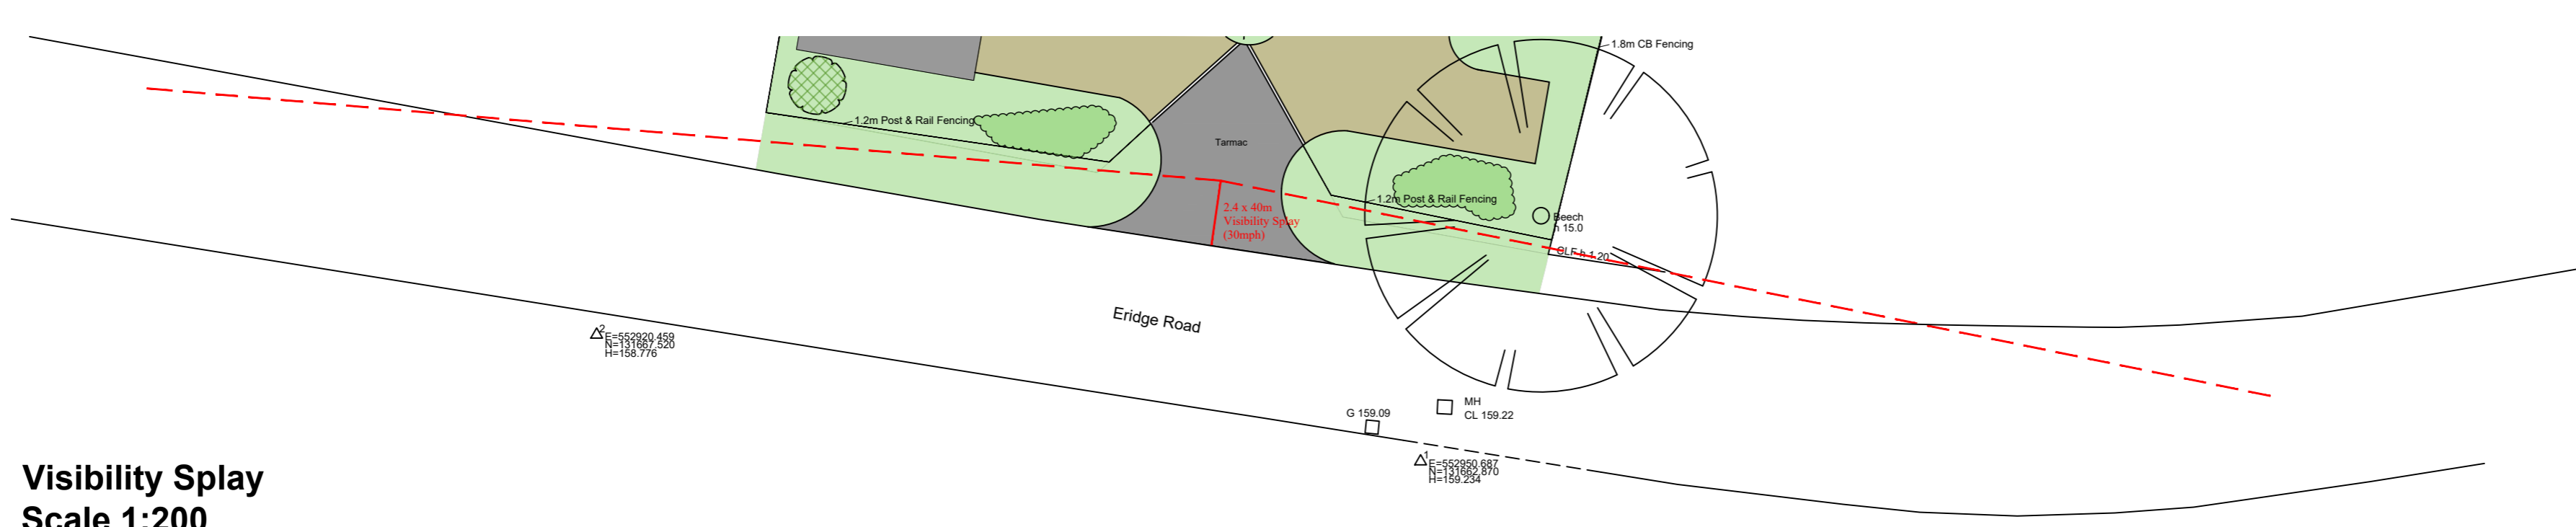

Visibility Splay
Scale 1:200

- REVISION**
- A - 28/04/2020 - Changes include the following:
 - Site layout revised.
 - Visibility Splay drawing added.
 - B - 15/07/2021 - Changes include the following:
 - Site layout revised.

AMENDMENTS

Land North of Eridge Road,
Crowborough,
East Sussex,
TN6 2SS

Residential Development
Proposed Site Plan


JOB NO.	DRG. NO.
202735	02
DATE	AMEND.
Apr 2020	B
SCALE	
1:100/200 @ A1	

**M E CASSAM
ASSOCIATES**

**ARCHITECTURAL
CONSULTANTS**

Beacon Chambers
1 Eridge Road
Crowborough
East Sussex TN6 2SJ

T : 01892 654144
F : 01892 668685
E : action@cassam-associates.co.uk
W : www.cassam-associates.co.uk

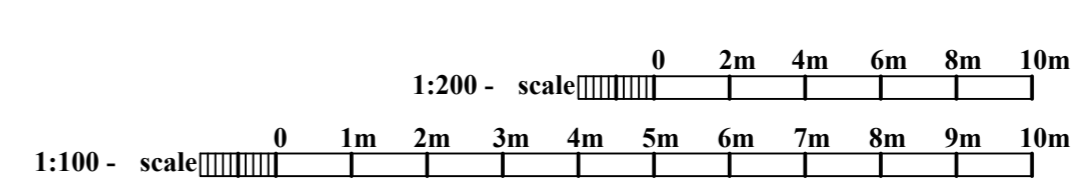

© This drawing is the property of M E Cassam Associates and subject to Copyright Law.