


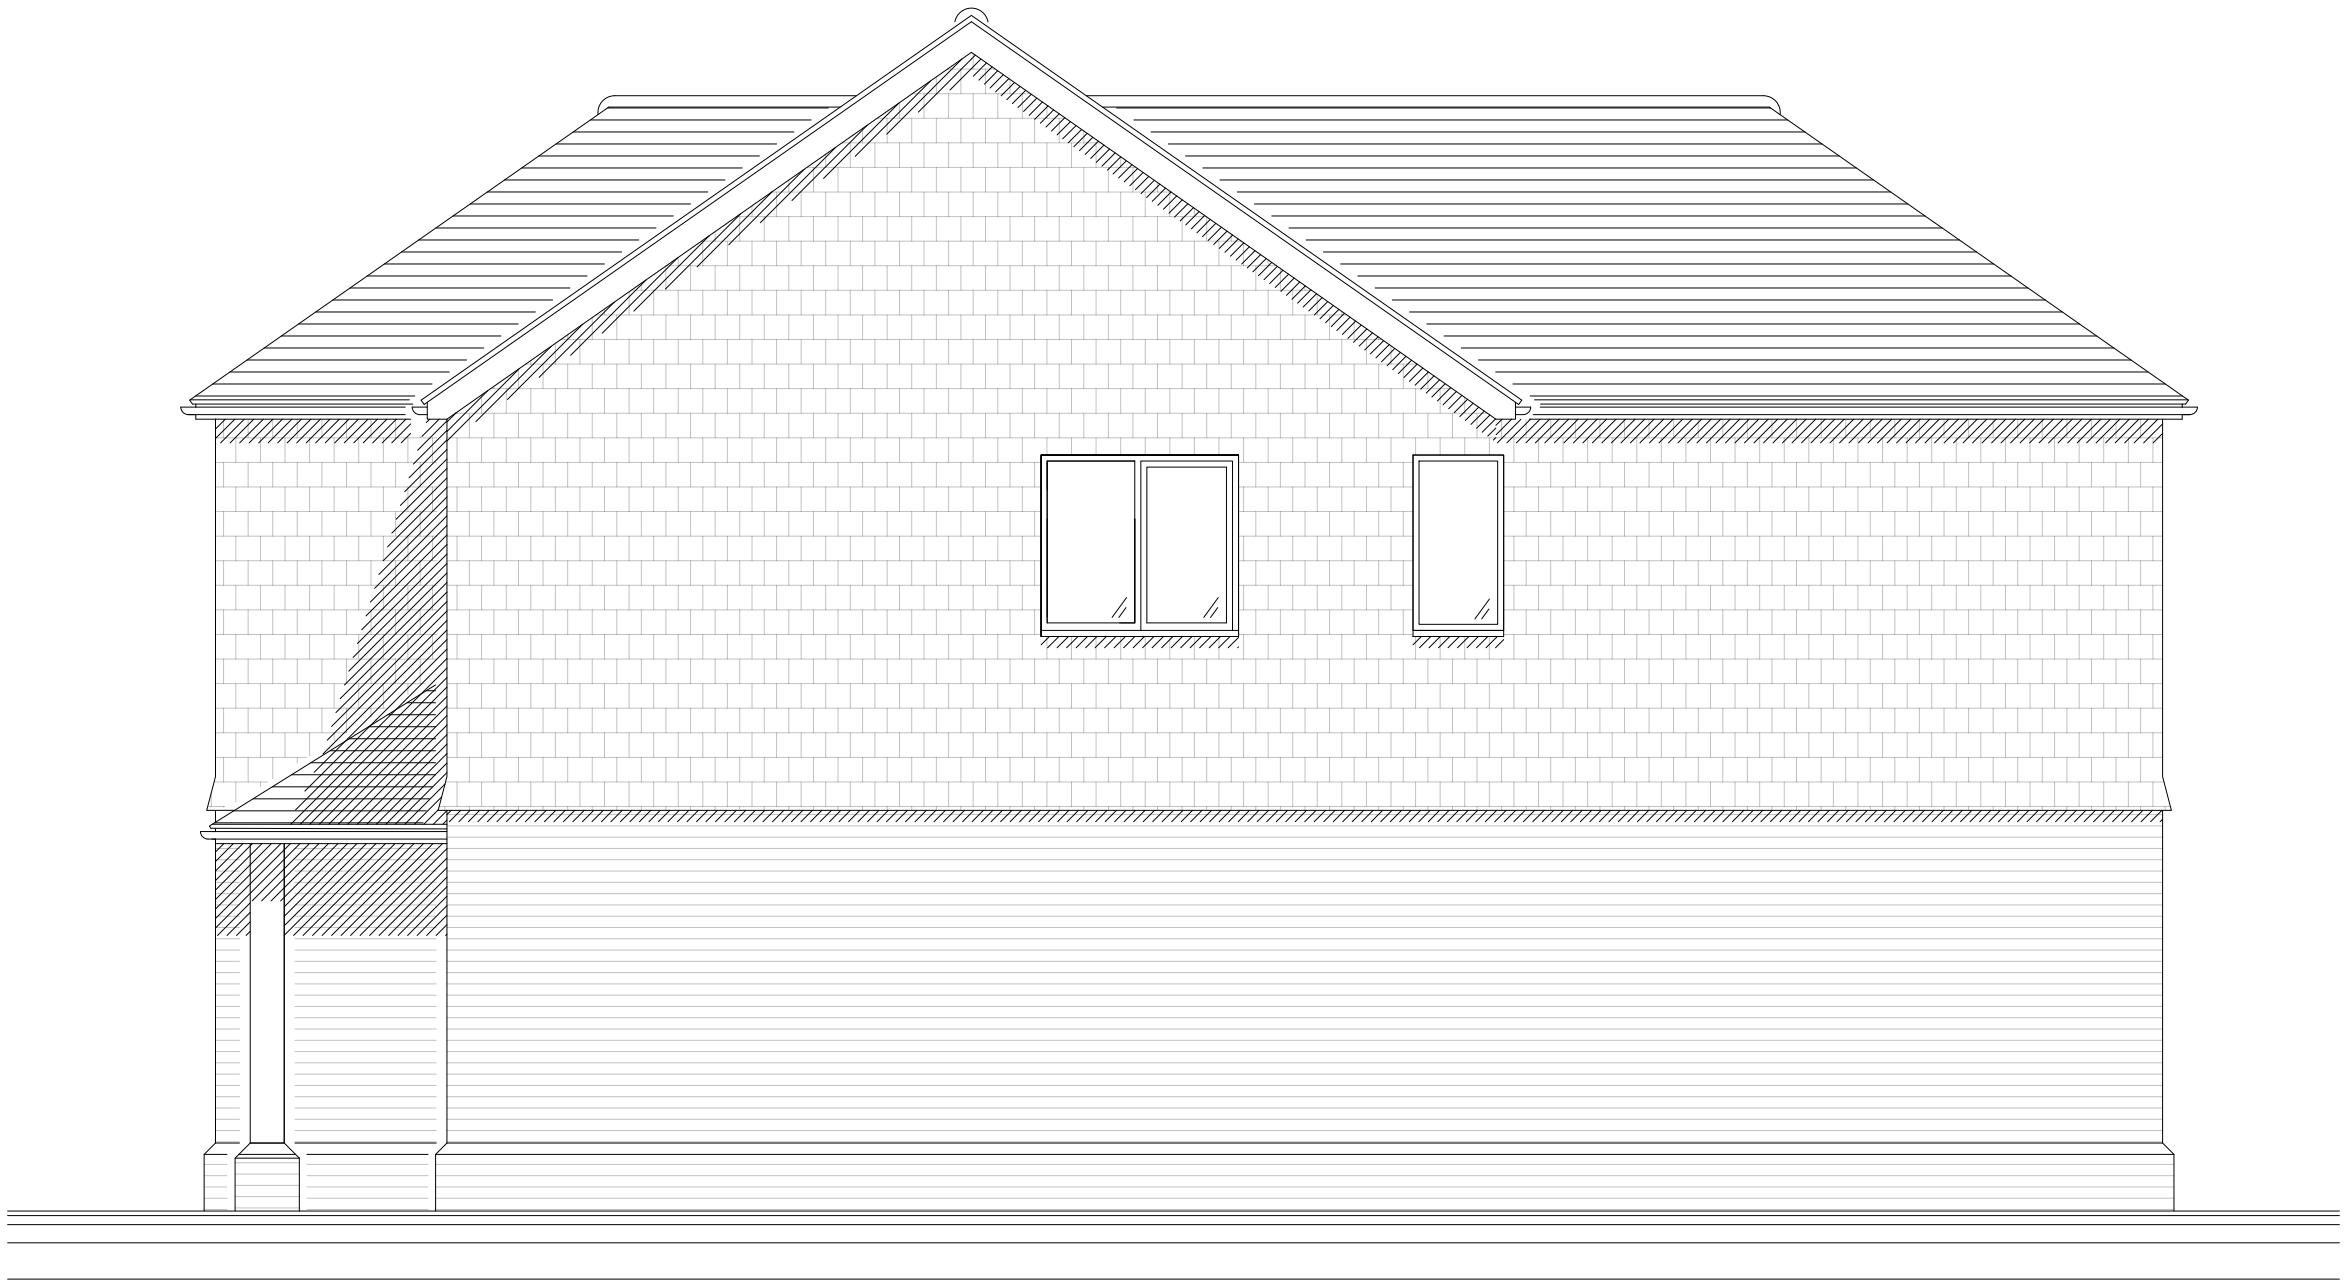

South Elevation - Proposed
Scale 1:50




East Elevation - Proposed
Scale 1:50




North Elevation - Proposed
Scale 1:50



West Elevation - Proposed
Scale 1:50

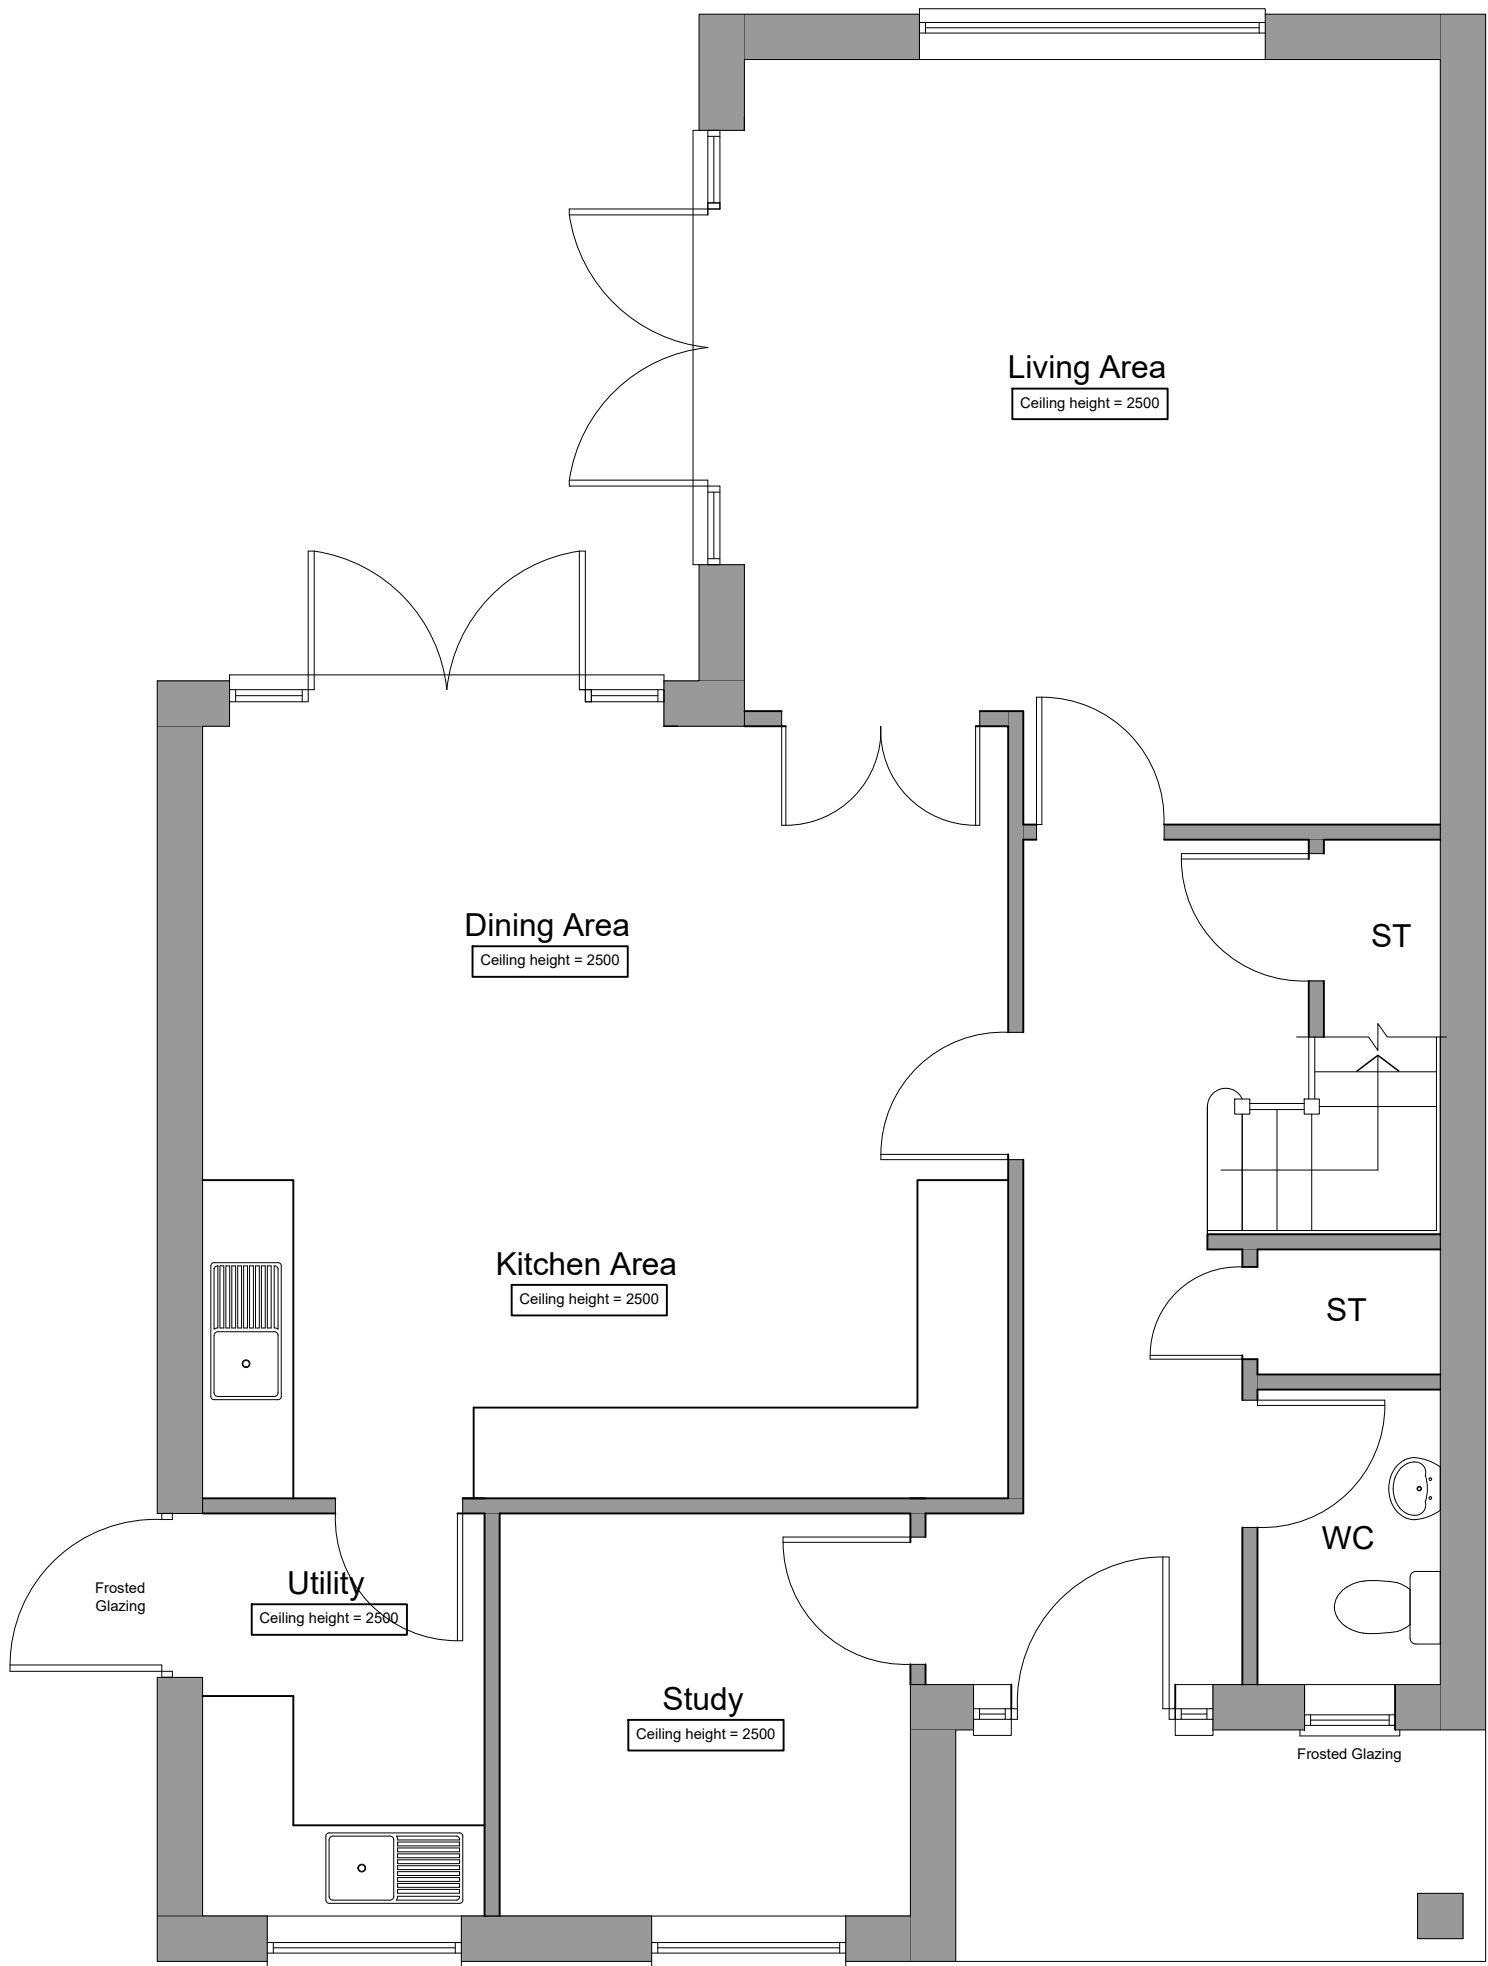

Ground Floor Plan - Proposed
Scale 1:50

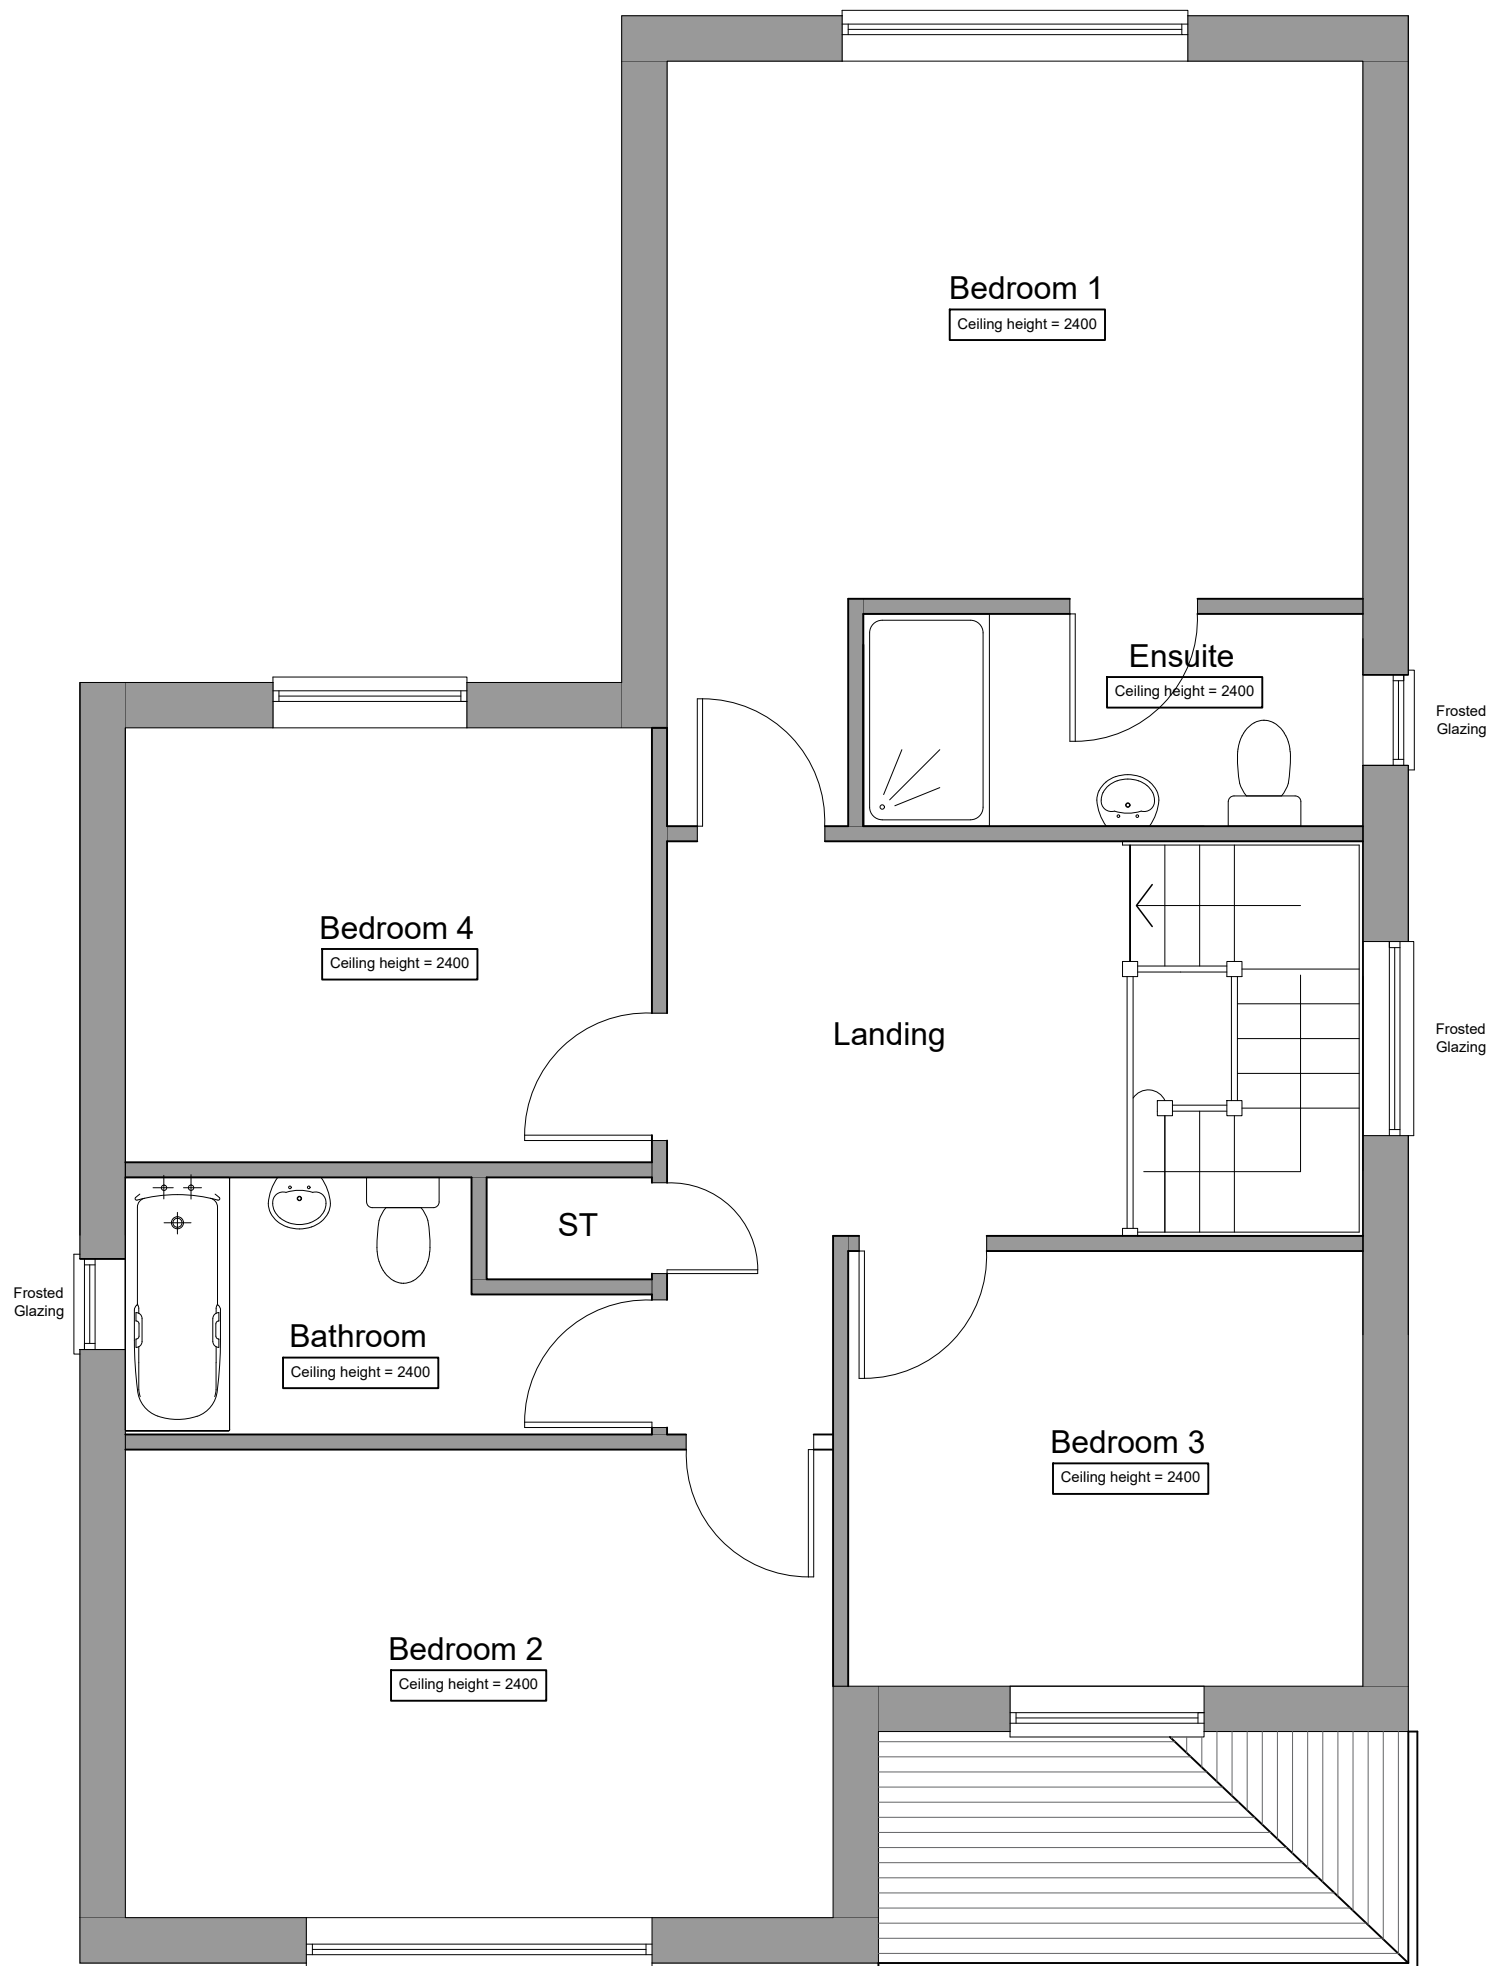

First Floor Plan - Proposed
Scale 1:50

REVISION
B - 15/07/2021 - Changes include the following:
• Plans & elevations revised.
A - 28/04/2020 - Changes include the following:
• Plans & elevations revised.

AMENDMENTS

Land North of Eridge Road,
Crowborough,
East Sussex,
TN6 2SS

Residential Development
Proposed Unit 1 Plans &
Elevations

JOB NO. DRG. NO.
202735 03

DATE AMEND.
Apr 2020 SCALE B
1:50 @ A1


M E CASSAM
ASSOCIATES
ARCHITECTURAL
CONSULTANTS

Beacon Chambers
1 Eridge Road
Crowborough
East Sussex TN6 2SJ


T : 01892 654144
F : 01892 668685
E : action@cassam-associates.co.uk
W : www.cassam-associates.co.uk

This drawing is the property of M E Cassam Associates and subject to Copyright Law.


1:50 - scale 0 1m 2m 3m 4m 5m

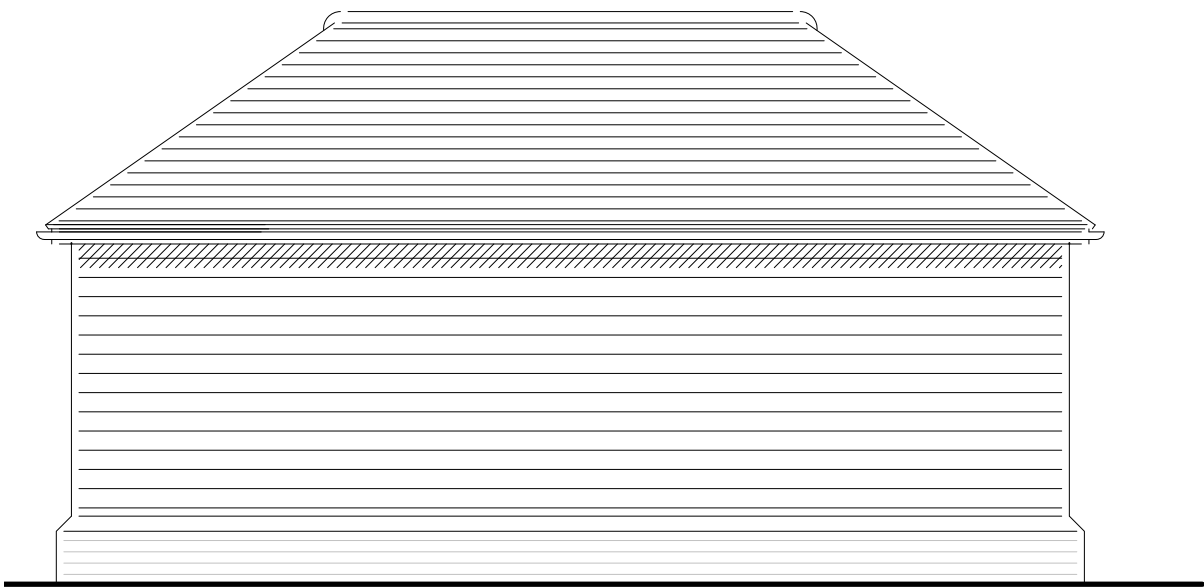


West Elevation - Proposed
Scale 1:50

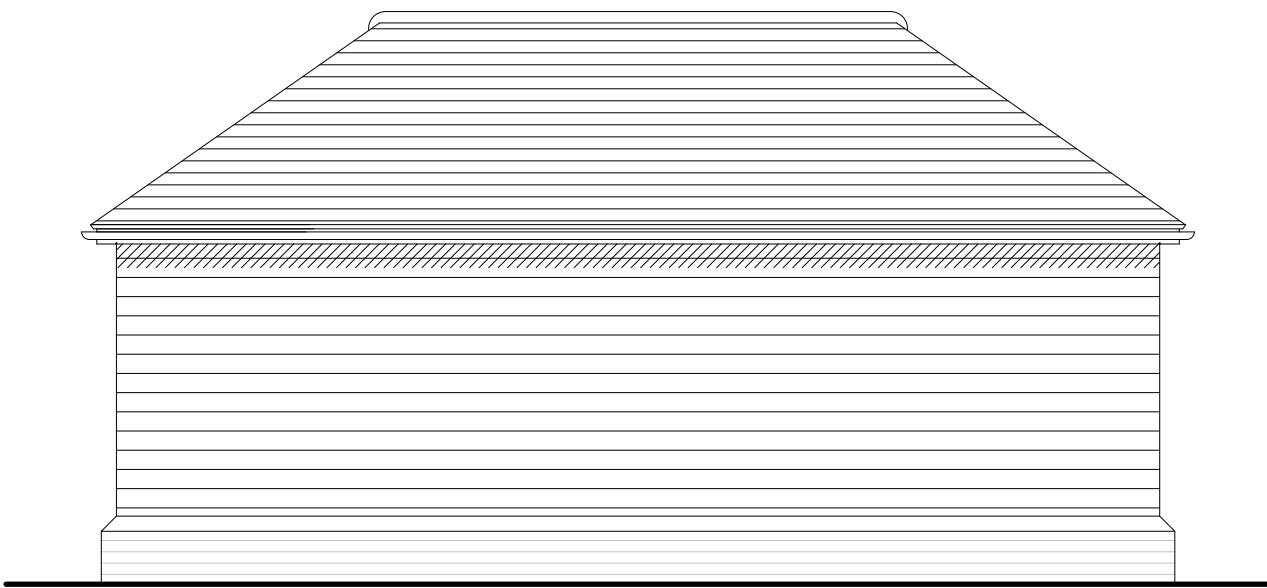


South Elevation - Proposed
Scale 1:50

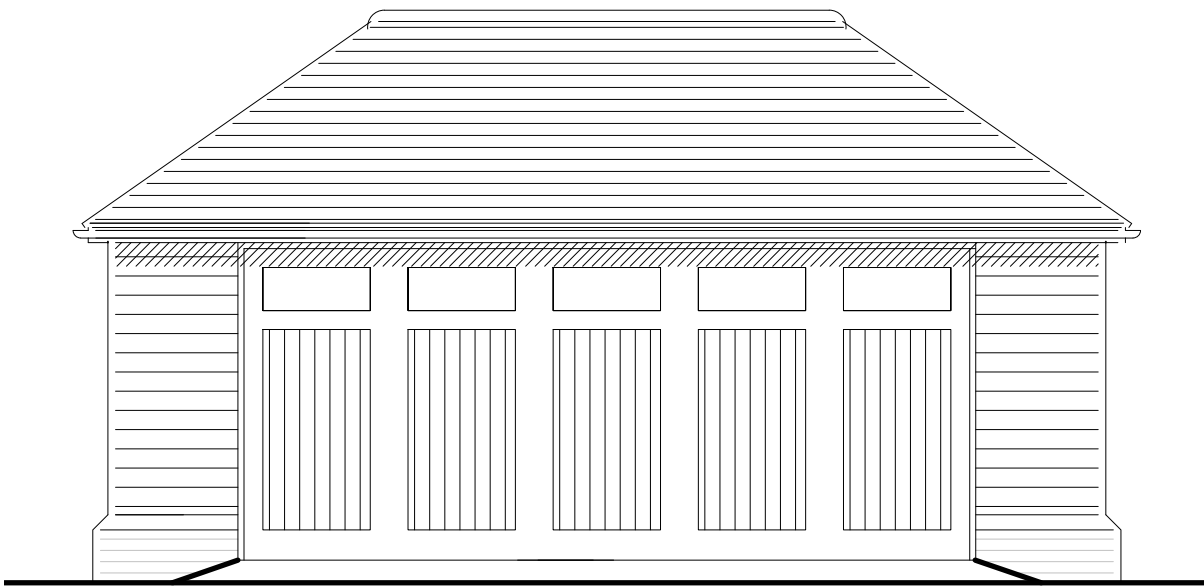

East Elevation - Proposed
Scale 1:50

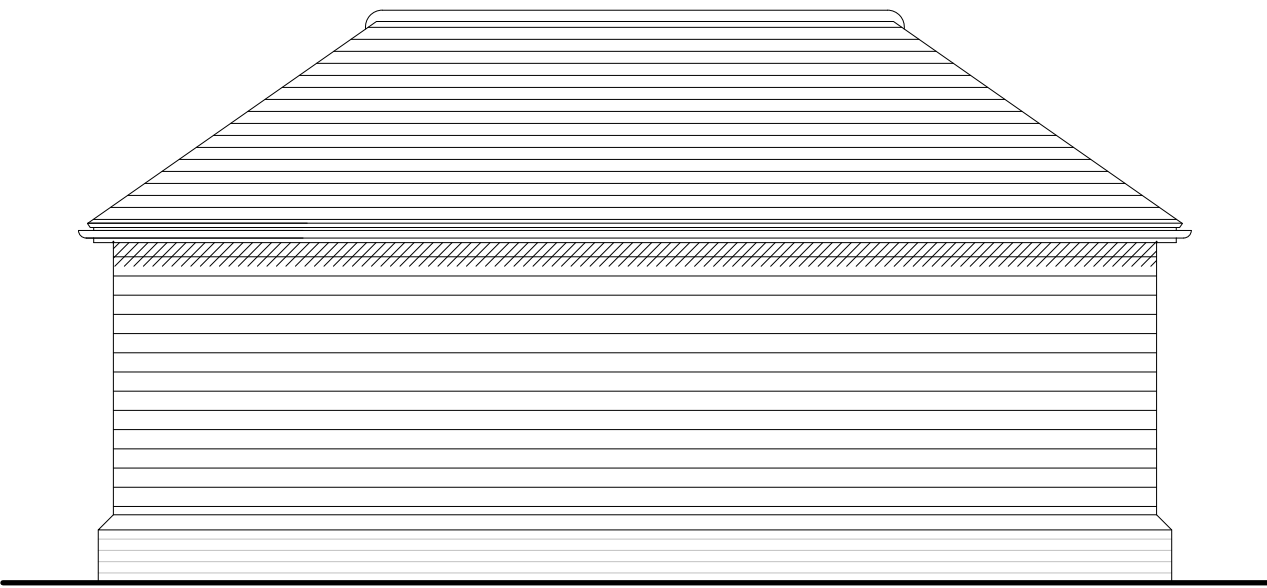

North Elevation - Proposed
Scale 1:50

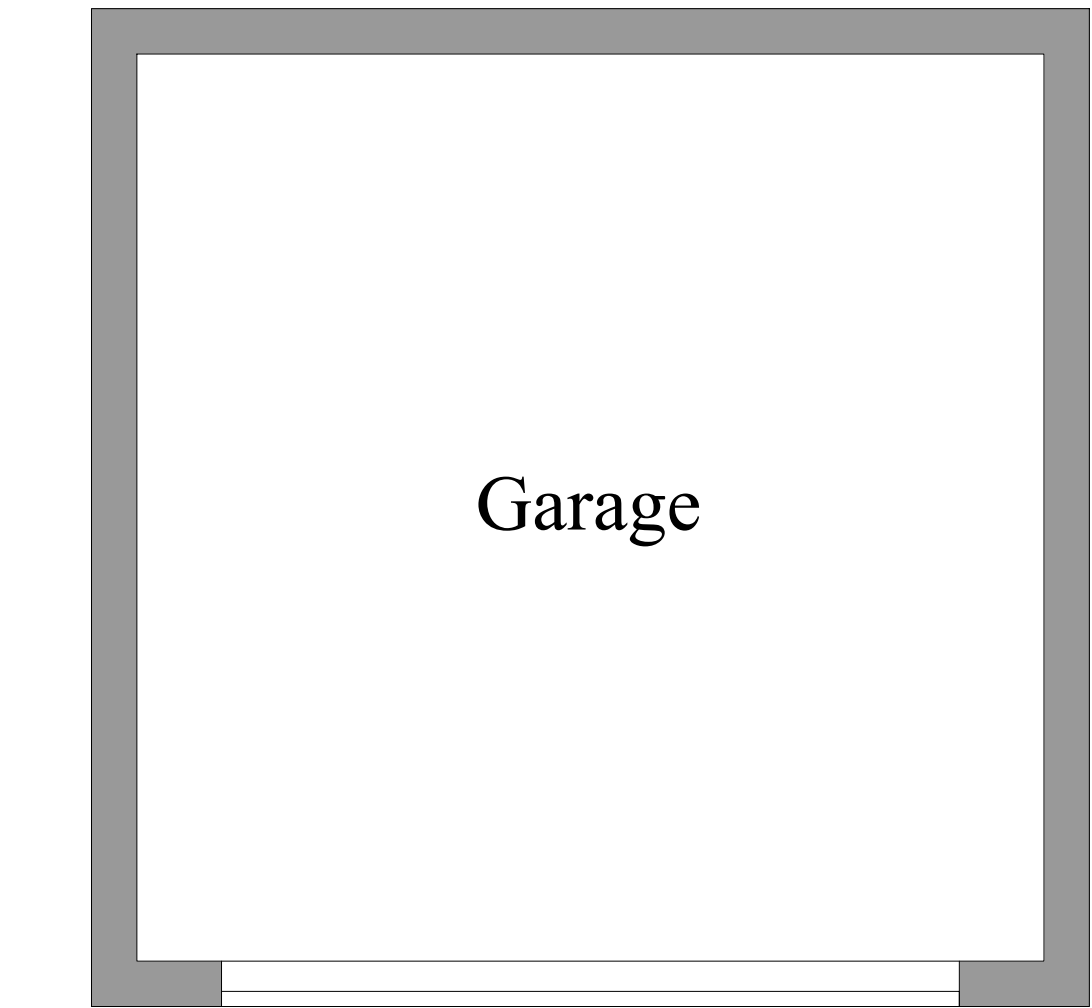

Ground Floor Plan - Proposed
Scale 1:50

REVISION

- B - 15/07/2021 - Changes include the following:
- Plans & elevations revised.
- A - 28/04/2020 - Changes include the following:
- Drawing changed to garage.

AMENDMENTS

Land North of Eridge Road,
Crowborough,
East Sussex,
TN6 2SS

Residential Development
Proposed Unit 1 Garage Plan
& Elevations

JOB NO.	DRG. NO
202735	04
DATE	AMEND.
Apr 2020	
SCALE	B
1:50 @ A2	


M E CASSAM
ASSOCIATES

ARCHITECTURAL
CONSULTANTS

Beacon Chambers
1 Eridge Road
Crowborough
East Sussex TN6 2SJ




T : 01892 654144
F : 01892 668685
E : action@cassam-associates.co.uk
W : www.cassam-associates.co.uk

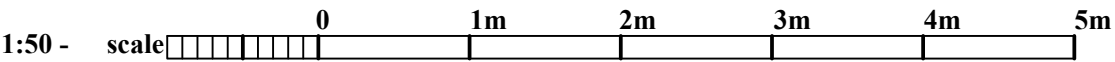



Proposed Site Layout
Scale 1:100

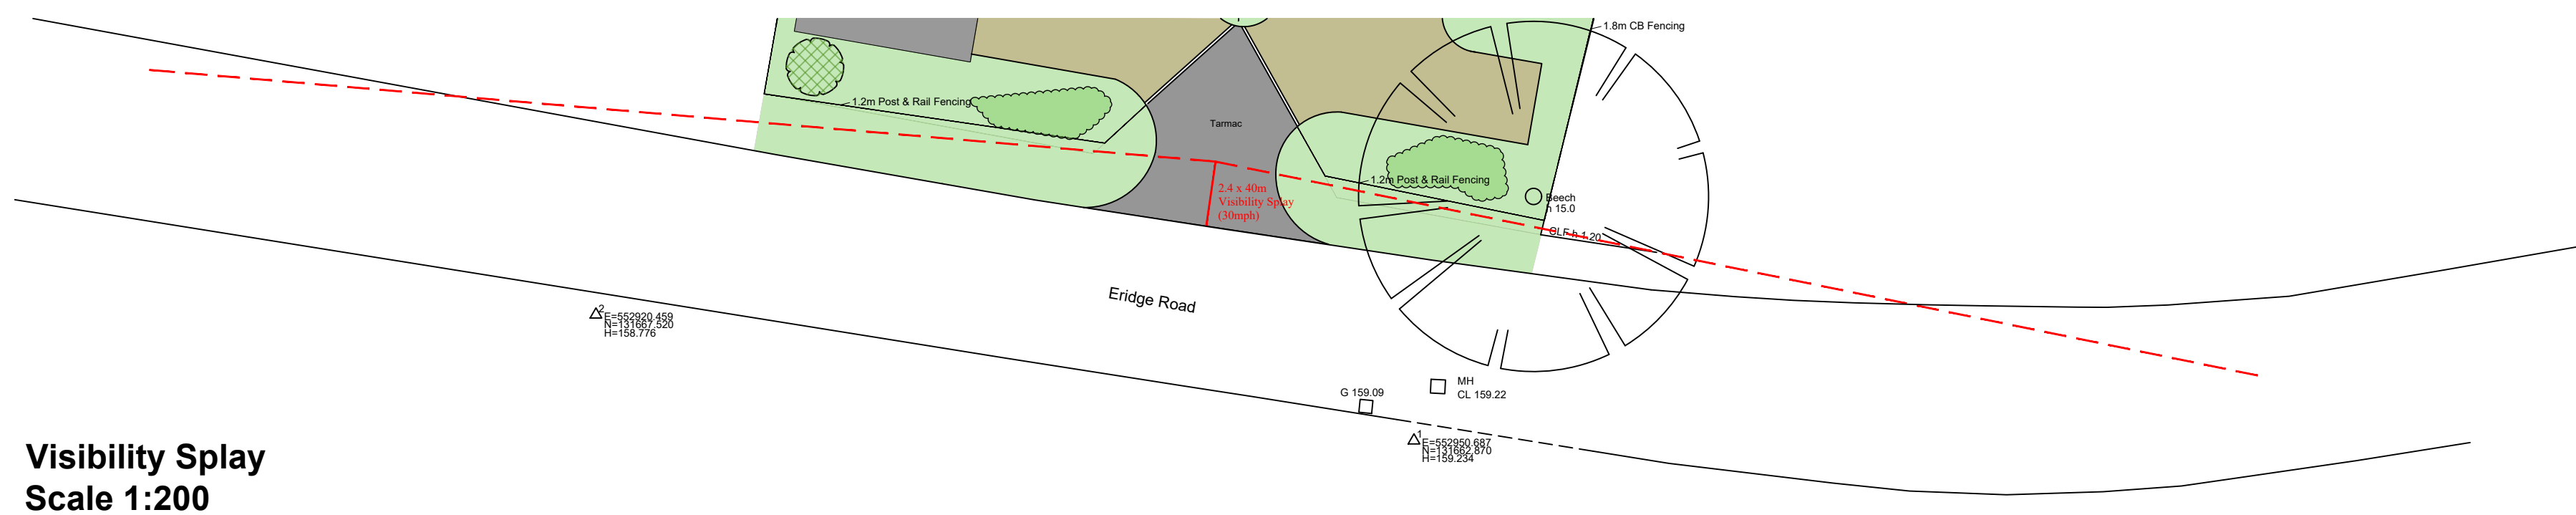

Visibility Splay
Scale 1:200

- REVISION**
- A - 28/04/2020 - Changes include the following:
- Site layout revised.
 - Visibility Splay drawing added.
- B - 15/07/2021 - Changes include the following:
- Site layout revised.

AMENDMENTS

Land North of Eridge Road,
Crowborough,
East Sussex,
TN6 2SS

Residential Development
Proposed Site Plan

JOB NO. 202735
DRG. NO. 02

DATE Apr 2020
SCALE 1:100/200 @ A1
AMEND. B

**M E CASSAM
ASSOCIATES**

**ARCHITECTURAL
CONSULTANTS**

Beacon Chambers
1 Eridge Road
Crowborough
East Sussex TN6 2SJ



T : 01892 654144
F : 01892 668685
E : action@cassam-associates.co.uk
W : www.cassam-associates.co.uk

This drawing is the property of M E Cassam Associates and subject to Copyright Law.

