


Ground Floor Plan



First Floor Plan

As Proposed House type - Scale 1:50

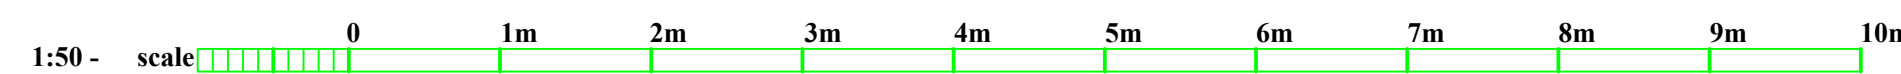

AMENDMENTS

Land at Walshes Road
Crowborough

As Proposed

Plot 3 House Type

JOB NO.	DRG. NO.
202757	30

DATE	AMEND.
September 2020	A
SCALE	1:50
	1:100 at A1

**M E CASSAM
ASSOCIATES**

**ARCHITECTURAL
CONSULTANTS**


Beacon Chambers
1Eridge Road
Crowborough
East Sussex TN6 2SJ




T : 01892 654144
F : 01892 668685
E :
action@cassam-associates.co.uk
W : www.cassam-associates.co.uk
© This drawing is the property of M E Cassam Associates and
subject to Copyright Law.

Plot 2


Plot 3

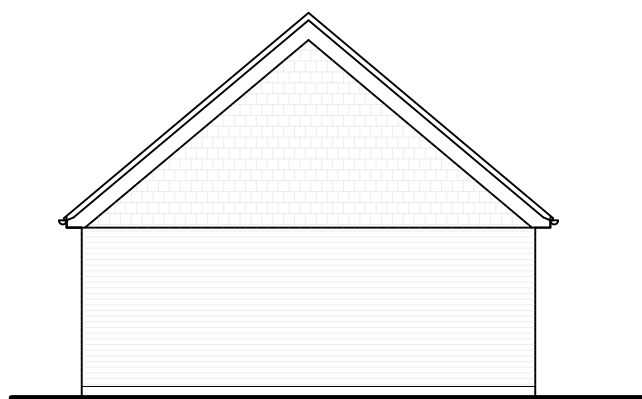


Rear Elevation

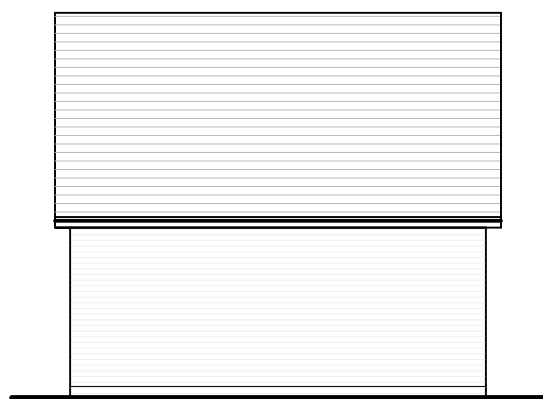


Side Elevation

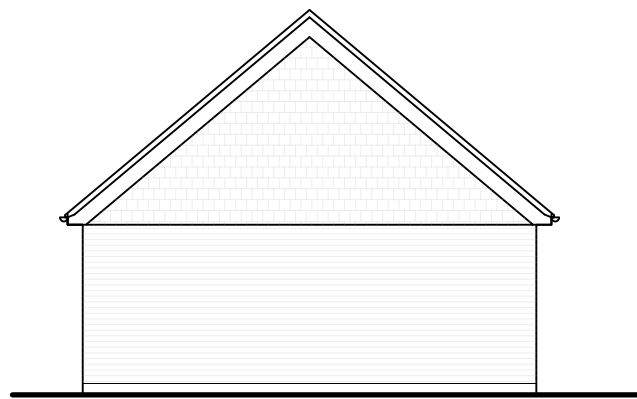


Rear Elevation

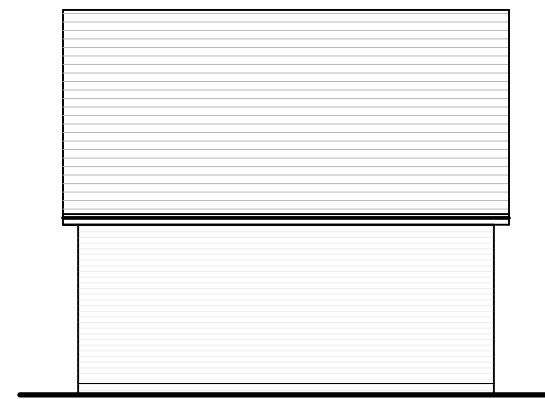


Side Elevation

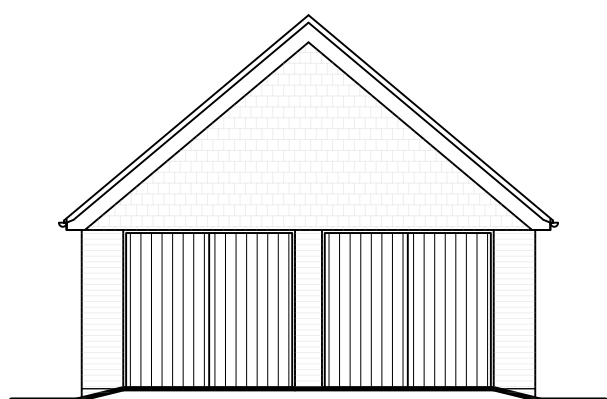


Front Elevation

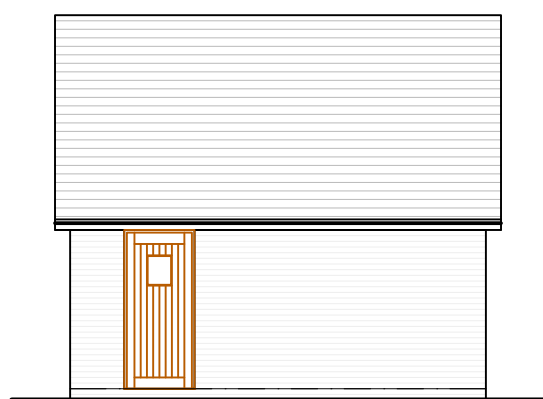


Side Elevation

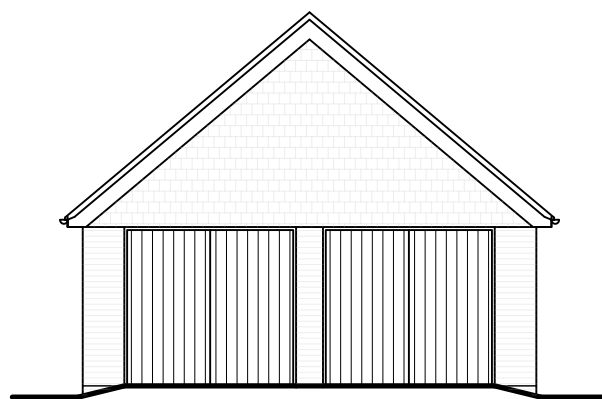


Front Elevation

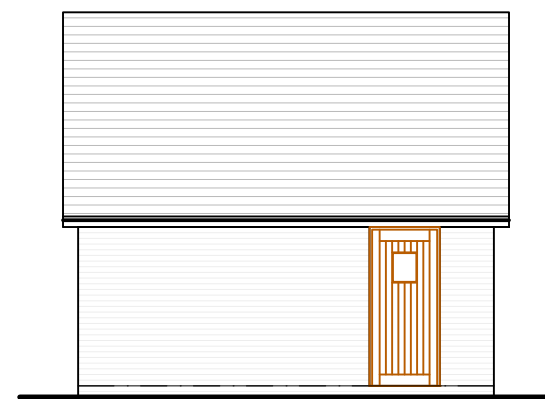

Side Elevation

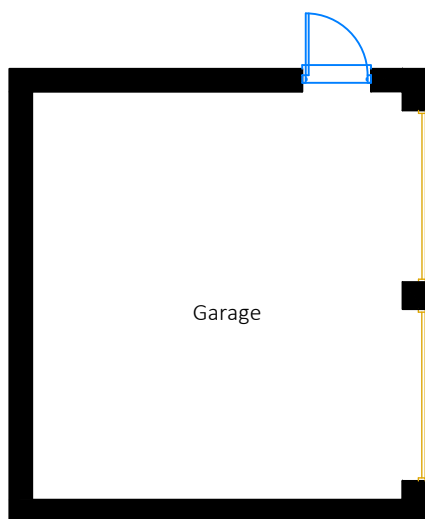

Ground Floor Plan

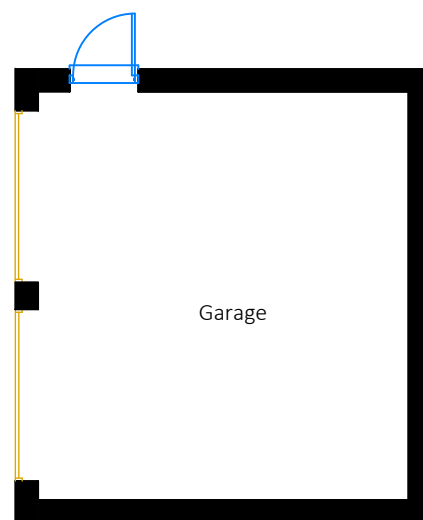

Ground Floor Plan

AMENDMENTS

Land at Walshes Road
Crowborough

Garage Details

Plan . Elevations

JOB NO. DRG. NO

202757 G2

DATE AMEND.

September 2020

SCALE -

1:100 at A3

**M E CASSAM
ASSOCIATES**


**ARCHITECTURAL
CONSULTANTS**



Beacon Chambers
1 Eridge Road
Crowborough
East Sussex TN6 2SJ




T : 01892 654144
F : 01892 668685
E :

action@cassam-associates.co.uk
W : www.cassam-associates.co.uk

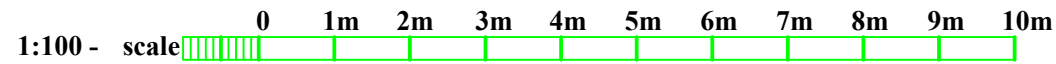


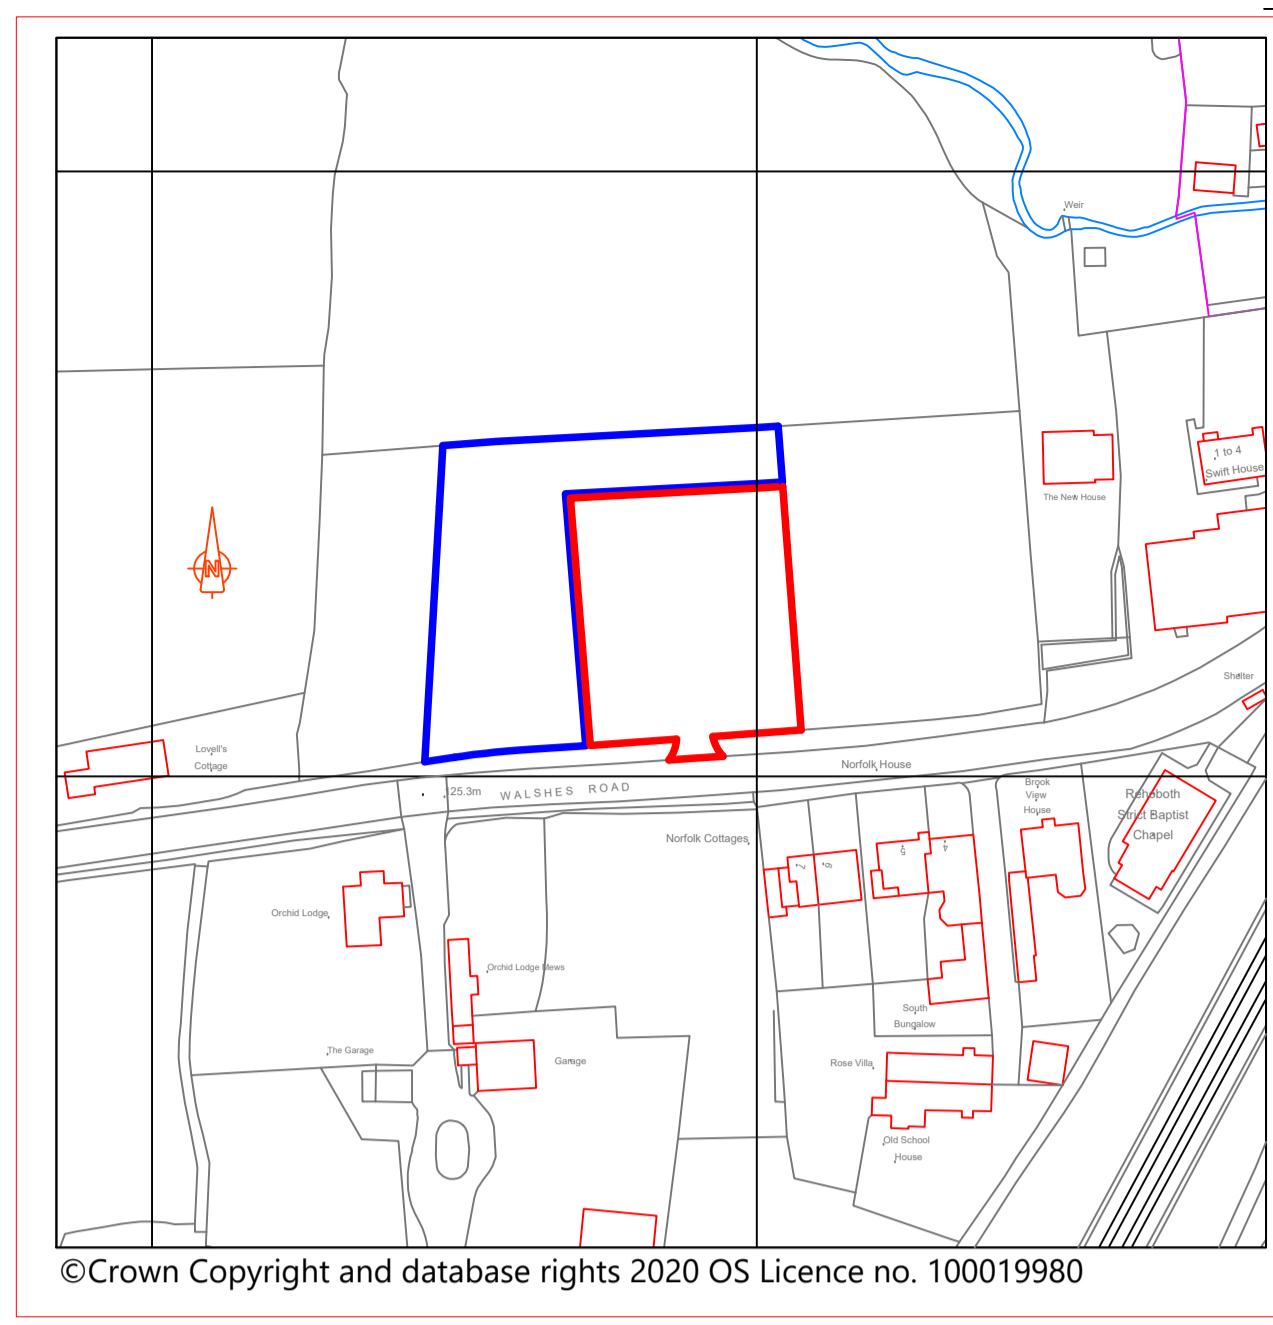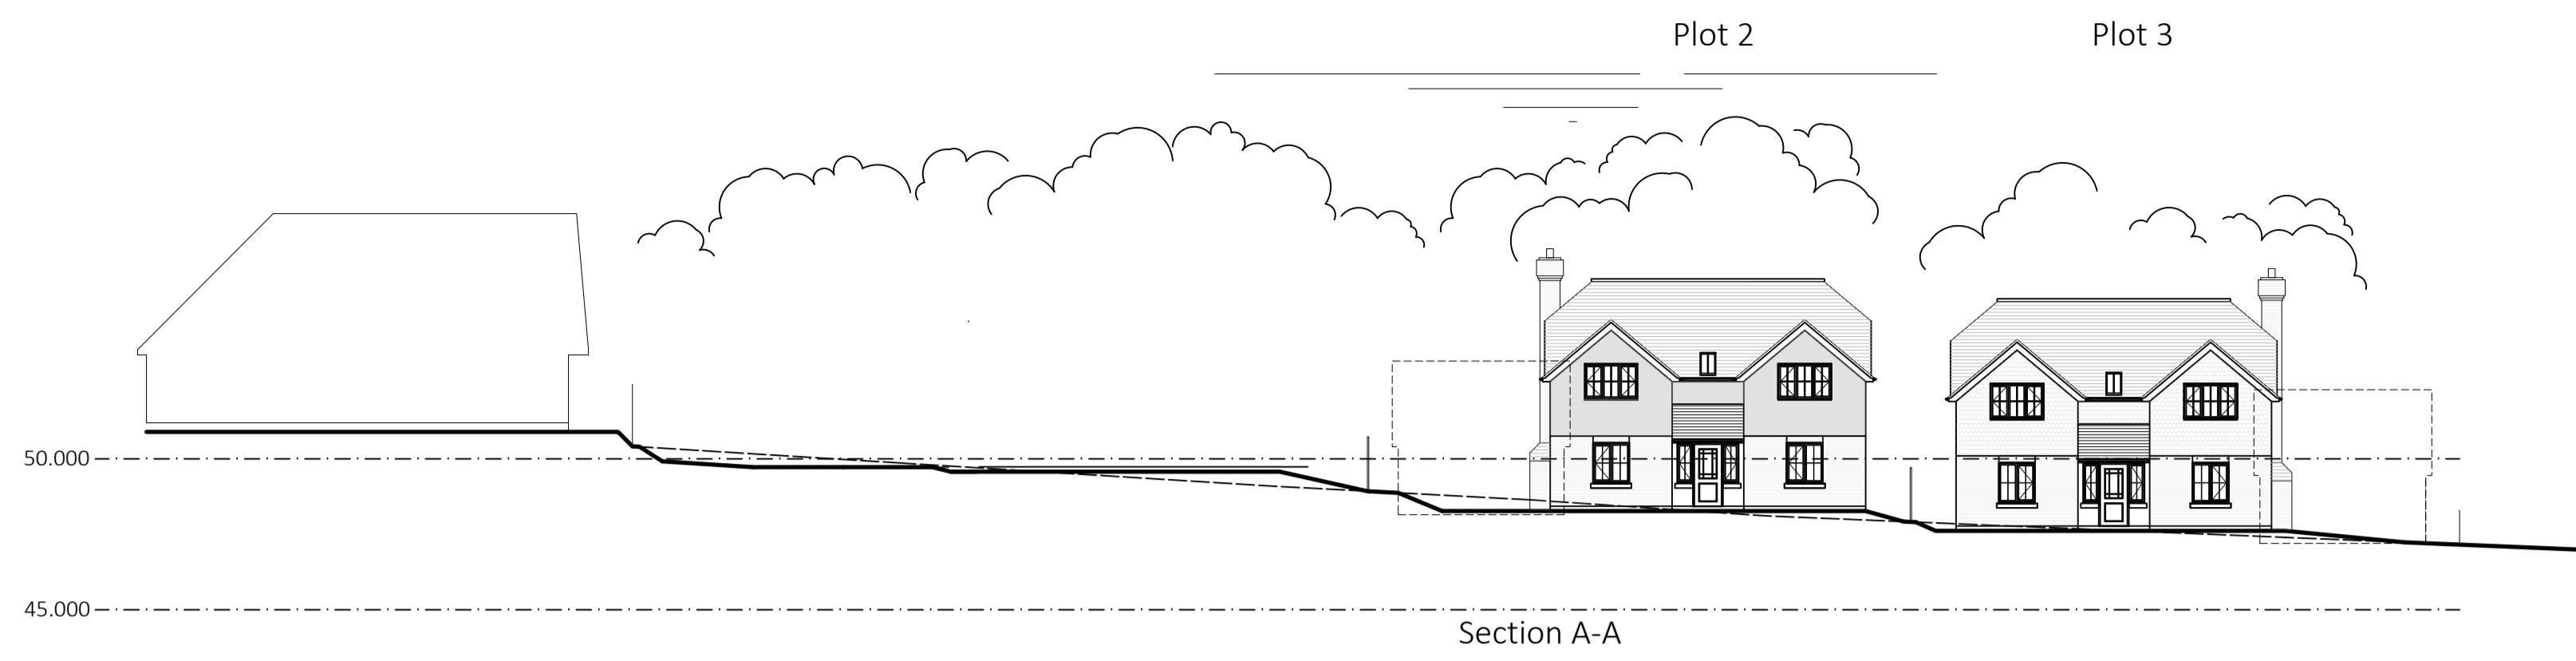

Site Location Plan - Scale 1:1250

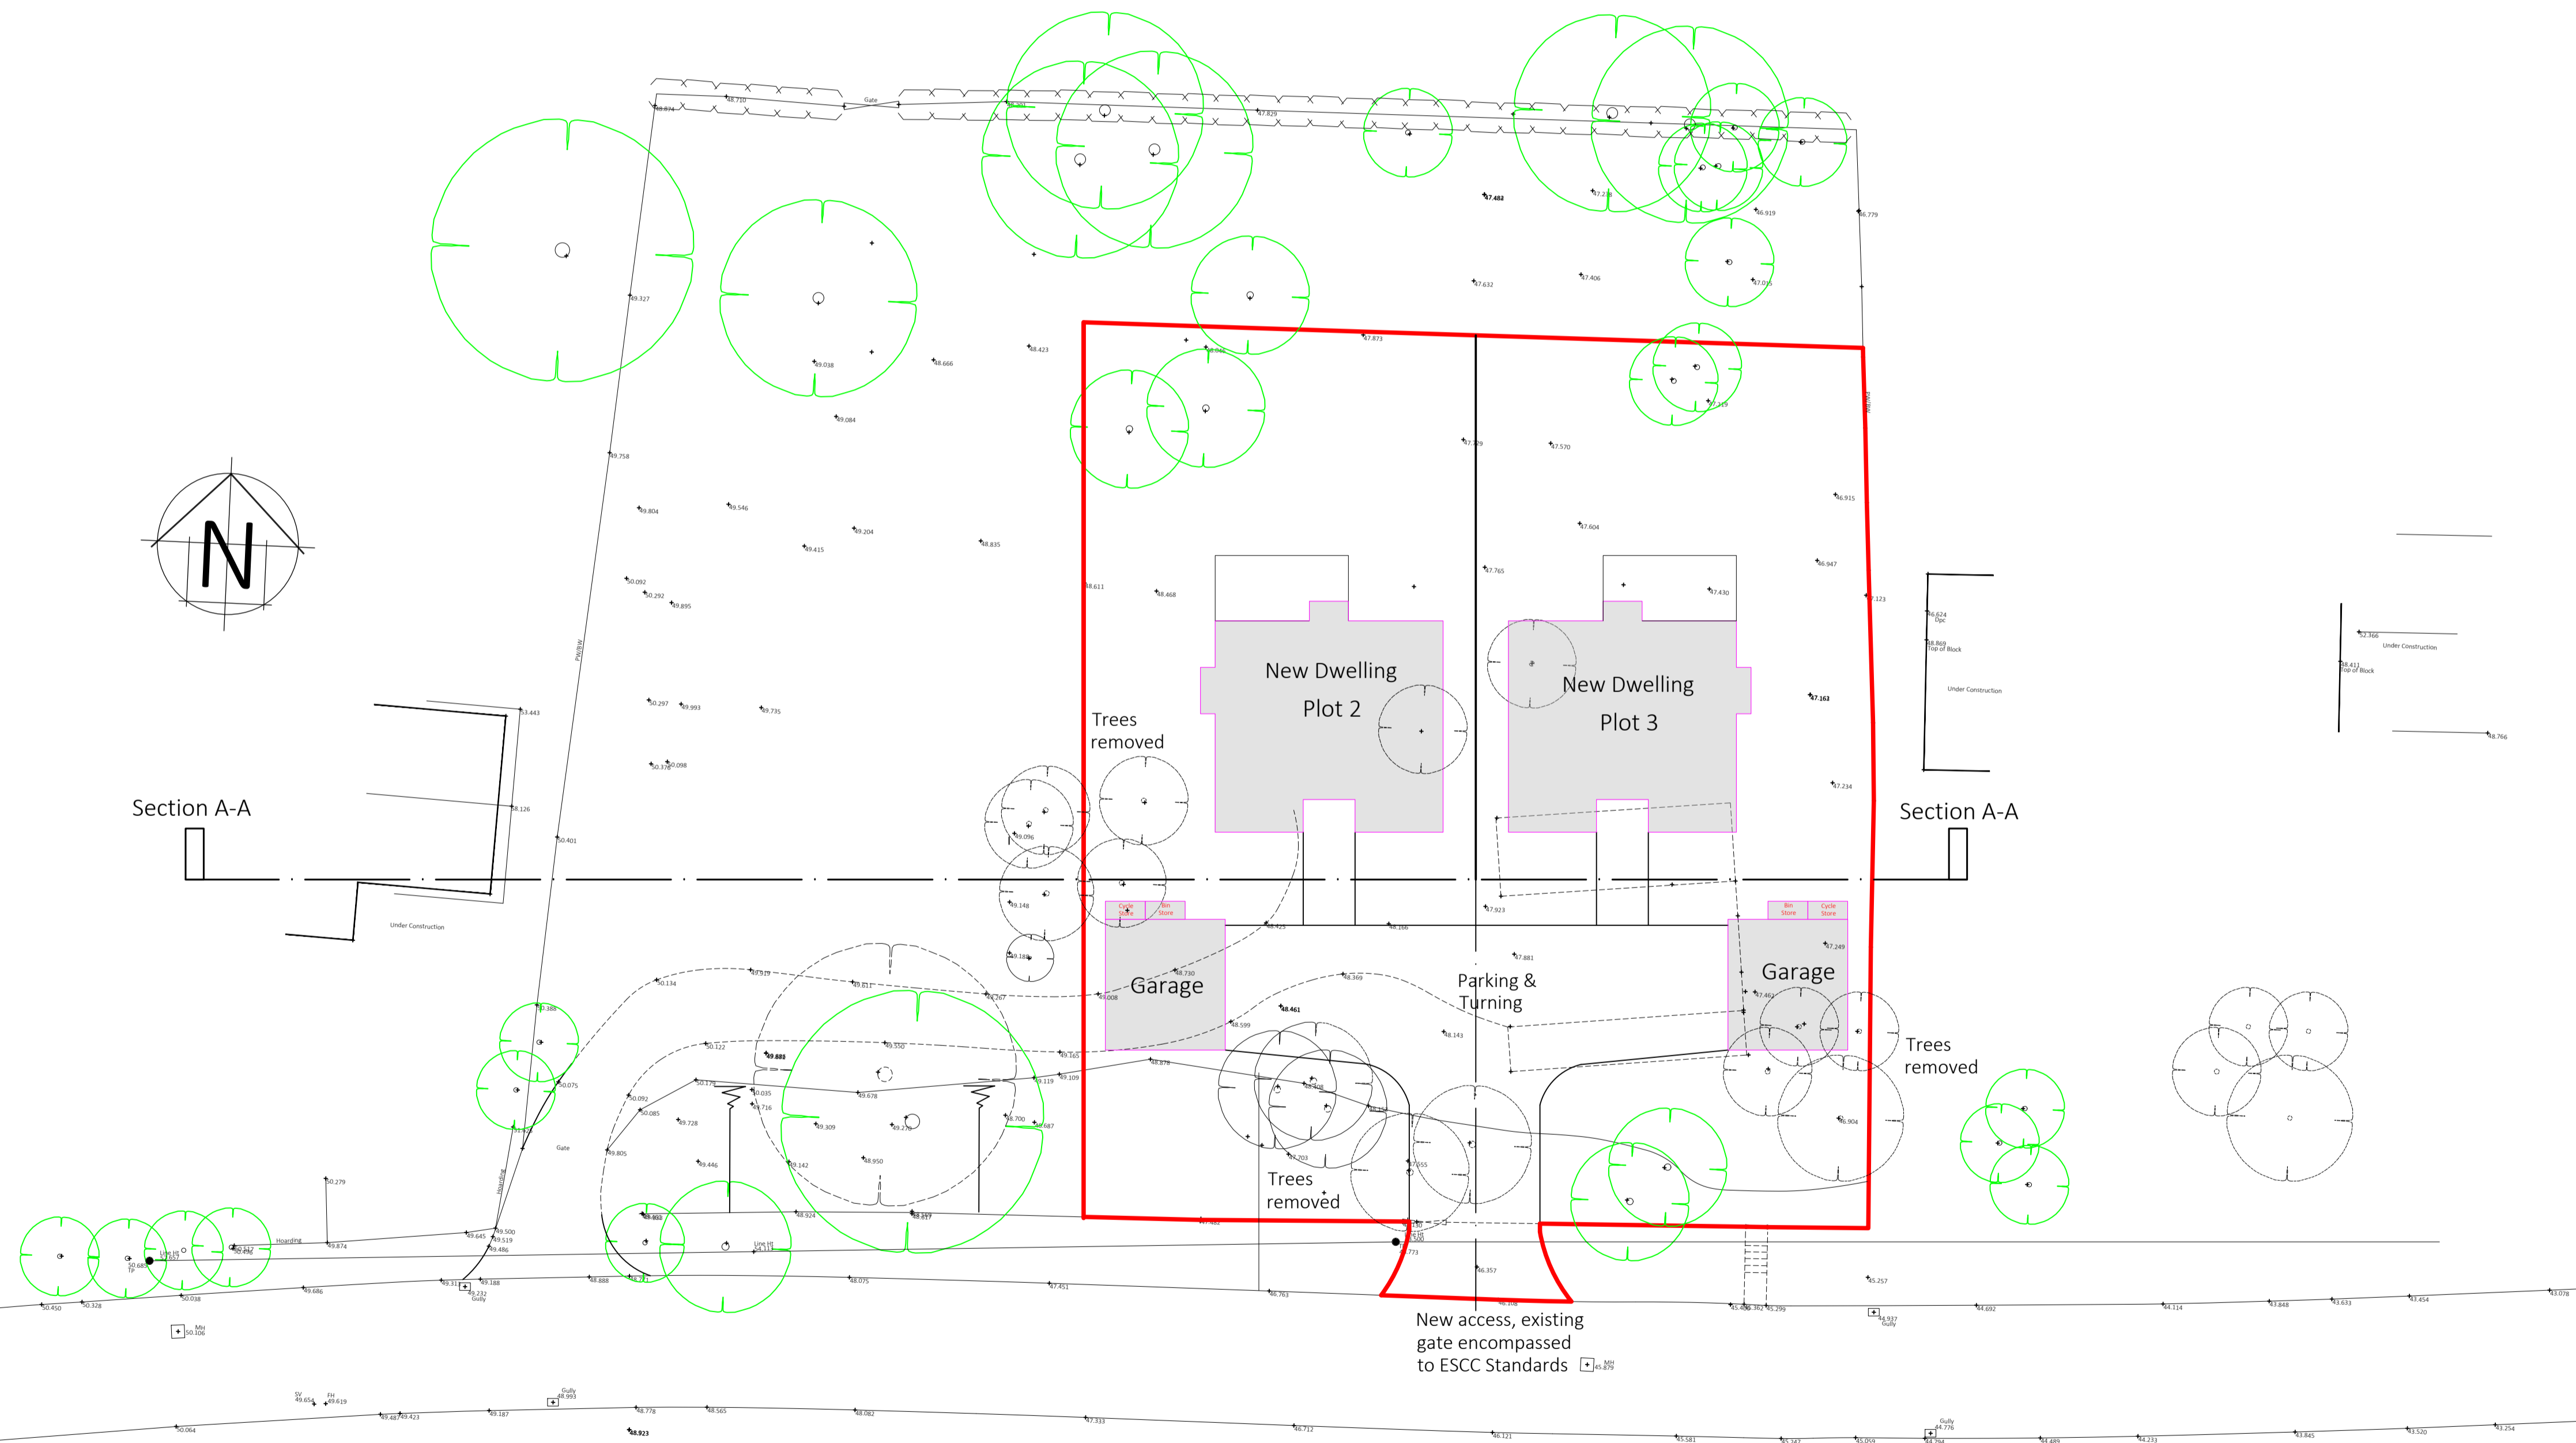

As Proposed Site Layout Plan - Scale 1:200

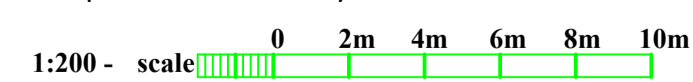

AMENDMENTS

Land at Walshes Road
Crowborough

As Proposed - Plots 2 & 3

Layout & Location Plan
Street Elevation

JOB NO.	DRG. NO.
202757	31

DATE	AMEND.
September 2020	A
SCALE	A
1:200 at A1	

M E CASSAM ASSOCIATES

ARCHITECTURAL CONSULTANTS

Beacon Chambers
1Eridge Road
Crowborough
East Sussex TN6 2SJ



T : 01892 654144
F : 01892 668685
E : action@cassam-associates.co.uk
W : www.cassam-associates.co.uk

© This drawing is the property of M E Cassam Associates and subject to Copyright Law.